



| SETTO 3 QUOTA m. 0.00- 2.50     |        |        |      |     |
|---------------------------------|--------|--------|------|-----|
| TABELLA RAFFITTIMENTI SUP.=INF. |        |        |      |     |
|                                 | DIR X  | DIR Y  | L.X  | L.Y |
| RETE BASE                       | Ø16/20 | Ø16/20 |      |     |
| RAFF.N. 1                       | Ø12/15 | Ø12/15 | 1890 | 138 |

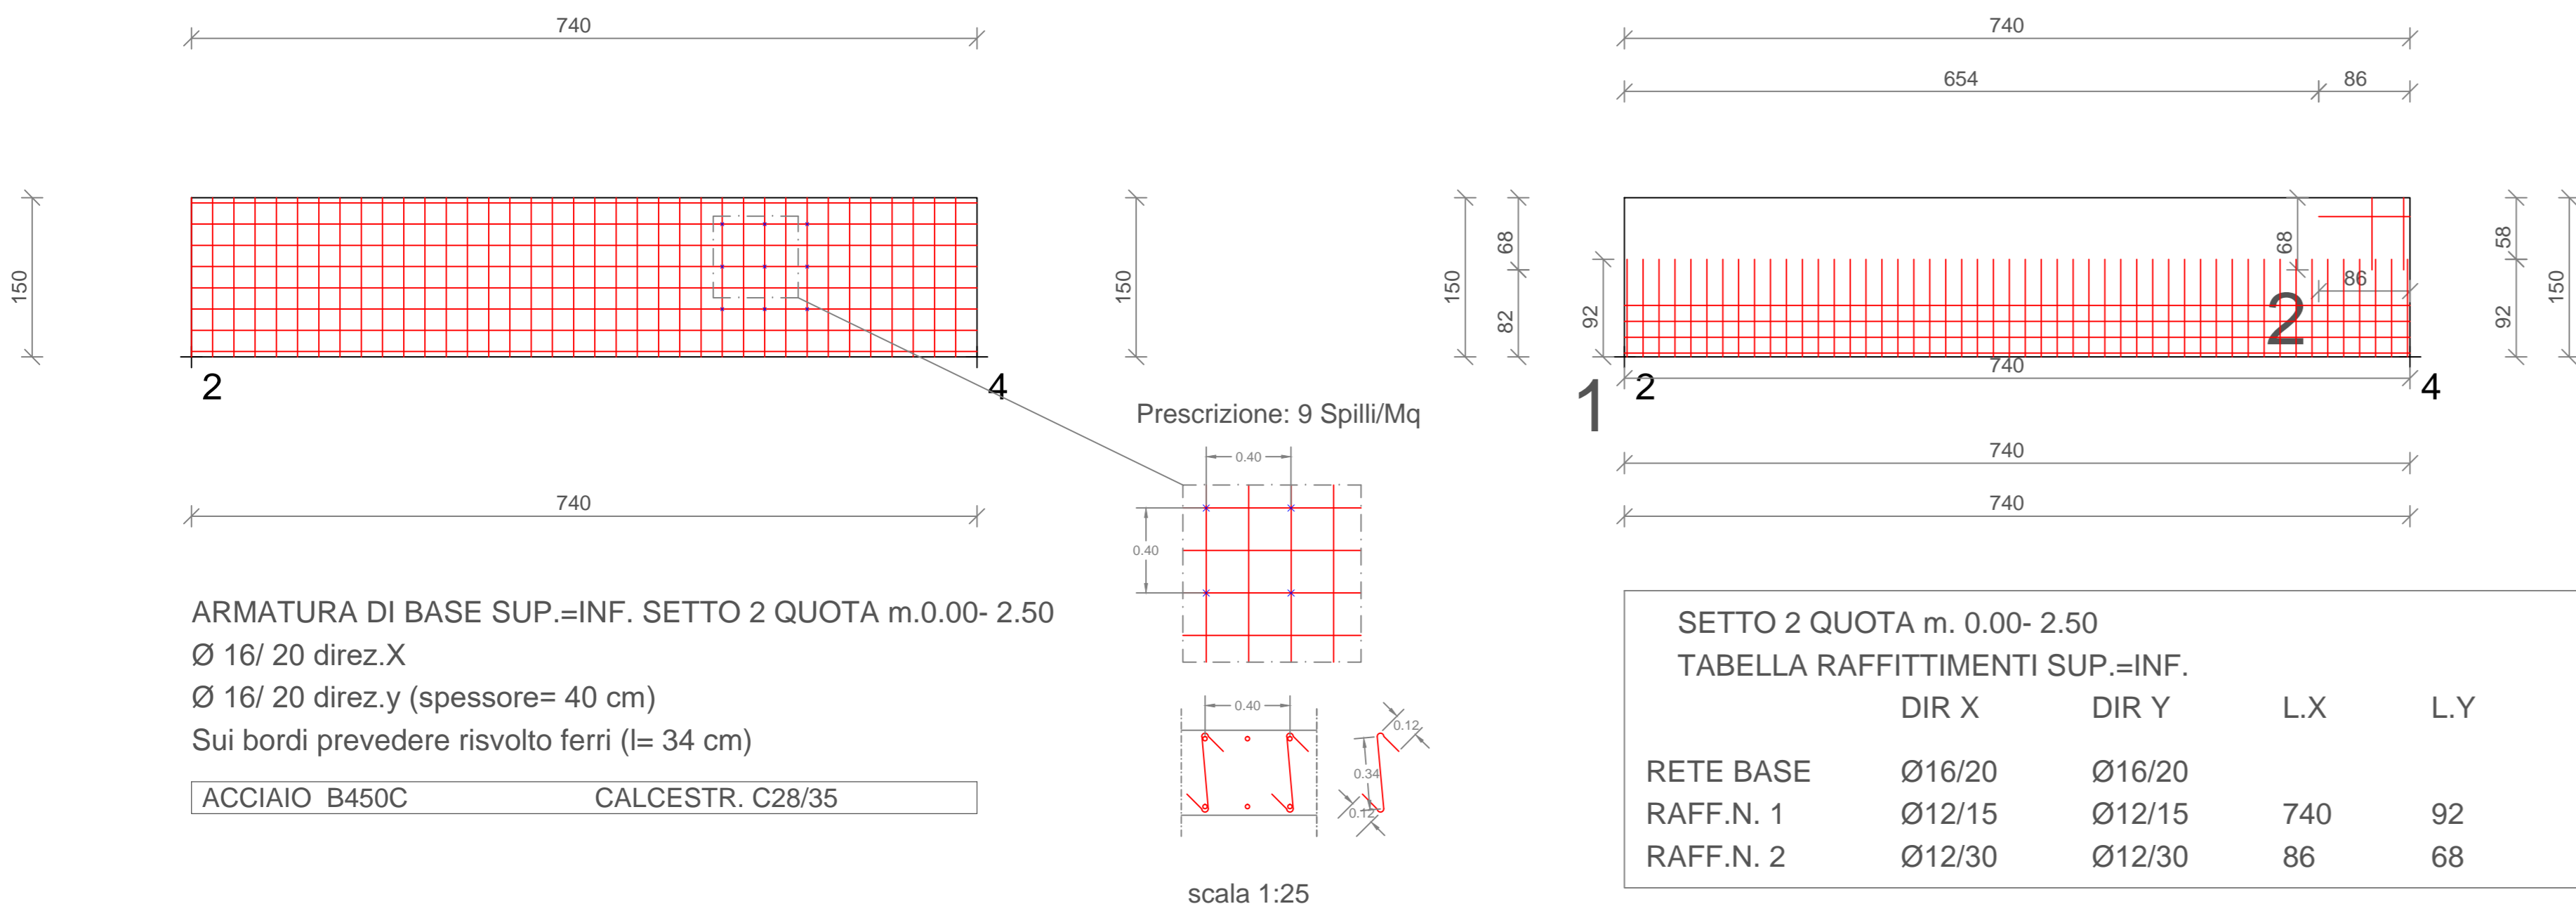

ARMATURA DI BASE SUP.=INF. SETTO 2 QUOTA m.0.00- 2.50  
Ø 16/ 20 direz.X  
Ø 16/ 20 direz.y (spessore= 40 cm)  
Sui bordi prevedere risolto ferri (l= 34 cm)


ACCIAIO B450C CALCESTR. C28/35

| SETTO 2 QUOTA m. 0.00- 2.50     |        |        |     |     |
|---------------------------------|--------|--------|-----|-----|
| TABELLA RAFFITTIMENTI SUP.=INF. |        |        |     |     |
|                                 | DIR X  | DIR Y  | L.X | L.Y |
| RETE BASE                       | Ø16/20 | Ø16/20 |     |     |
| RAFF.N. 1                       | Ø12/15 | Ø12/15 | 740 | 92  |
| RAFF.N. 2                       | Ø12/30 | Ø12/30 | 86  | 68  |

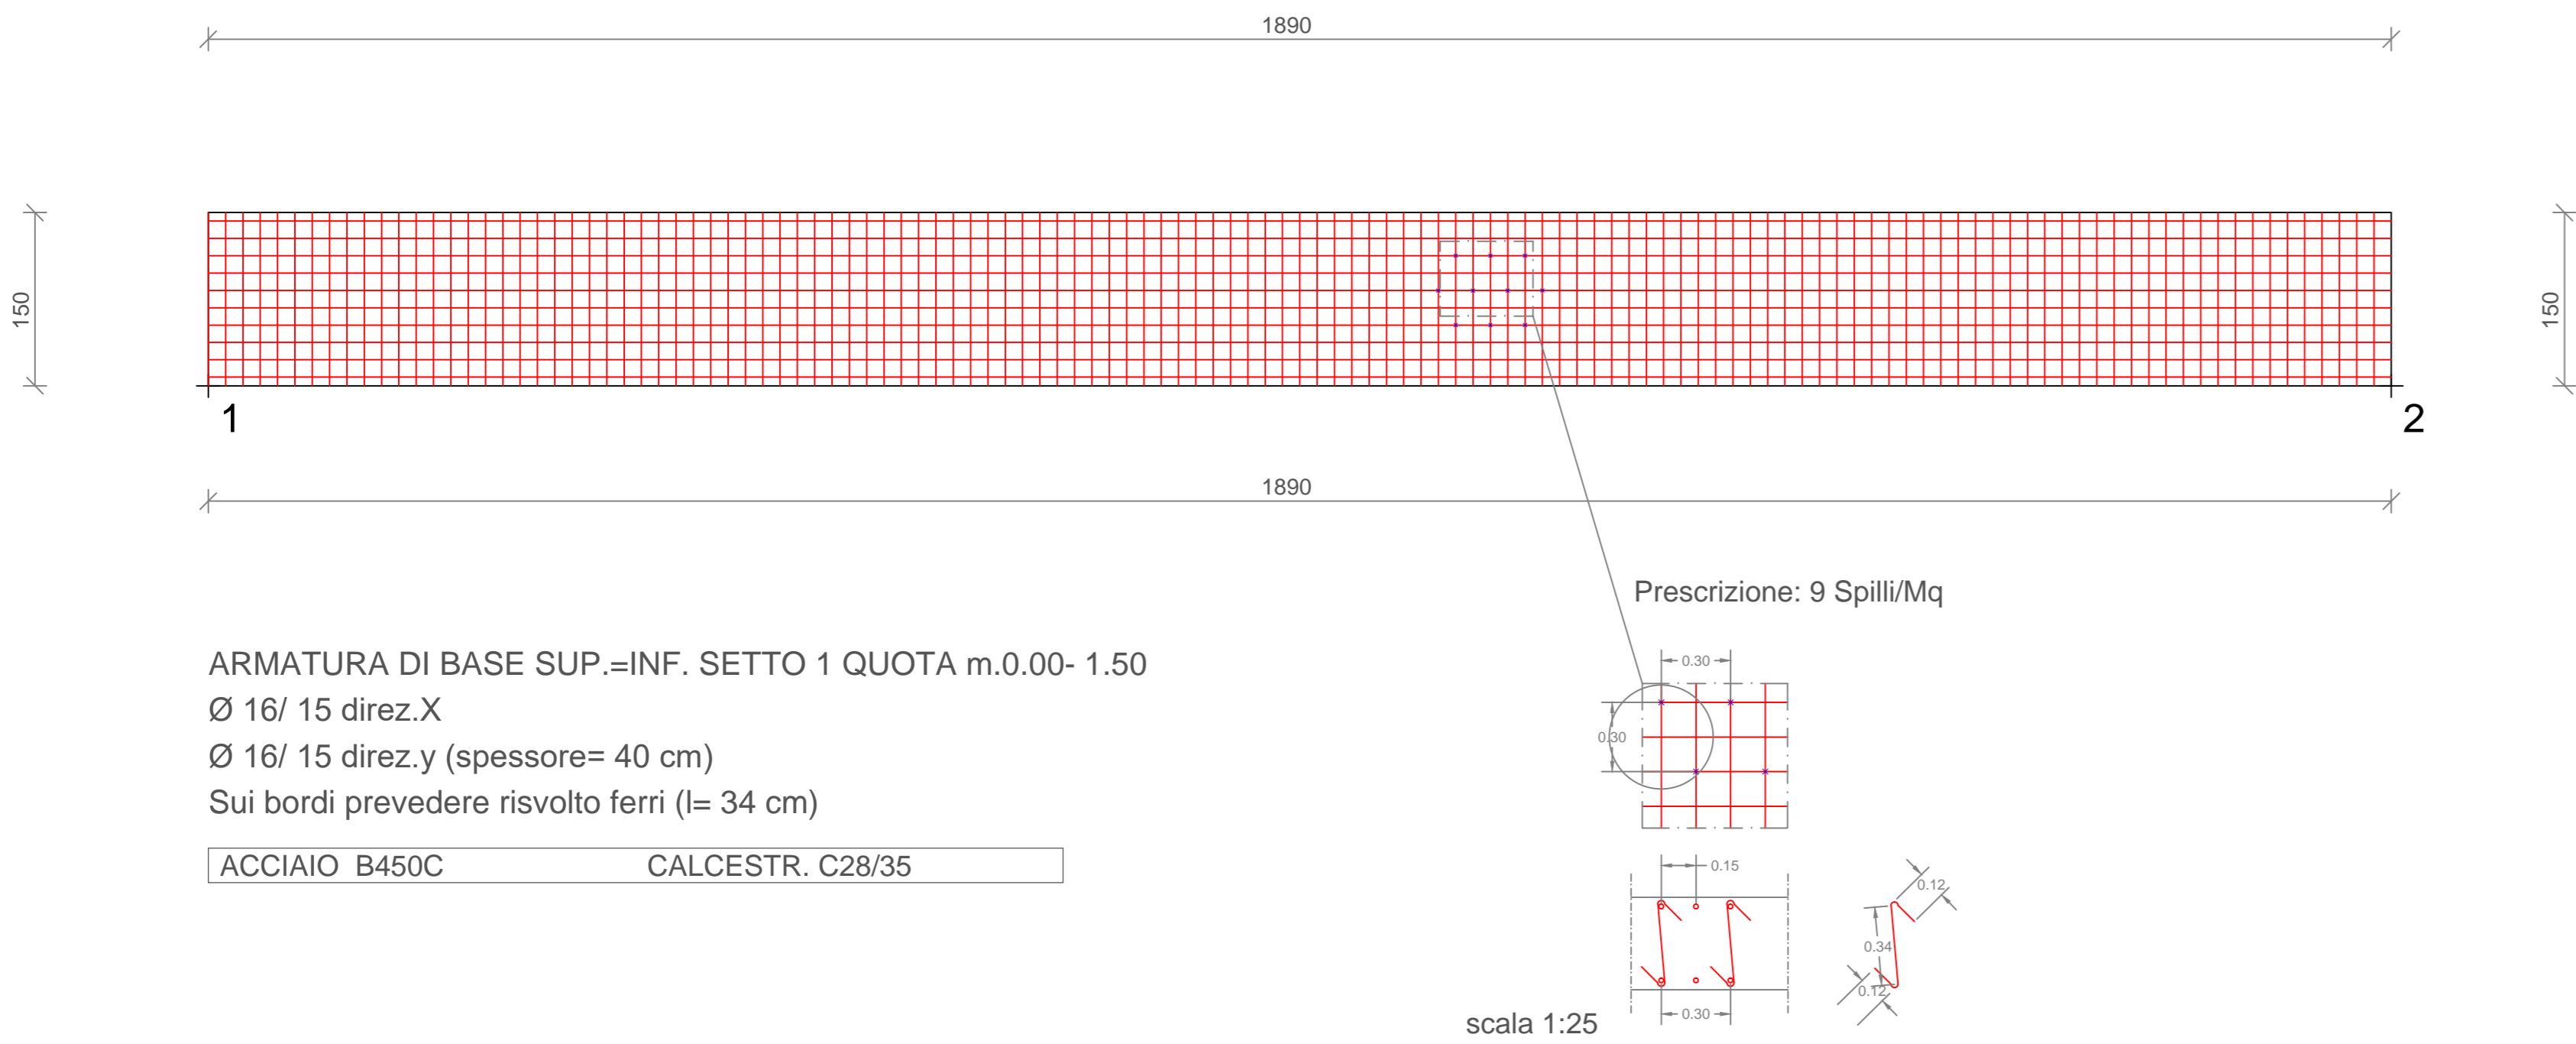


ARMATURA DI BASE SUP.=INF. SETTO 1 QUOTA m.0.00- 1.50  
Ø 16/ 15 direz.X  
Ø 16/ 15 direz.y (spessore= 40 cm)  
Sui bordi prevedere risolto ferri (l= 34 cm)

ACCIAIO B450C CALCESTR. C28/35

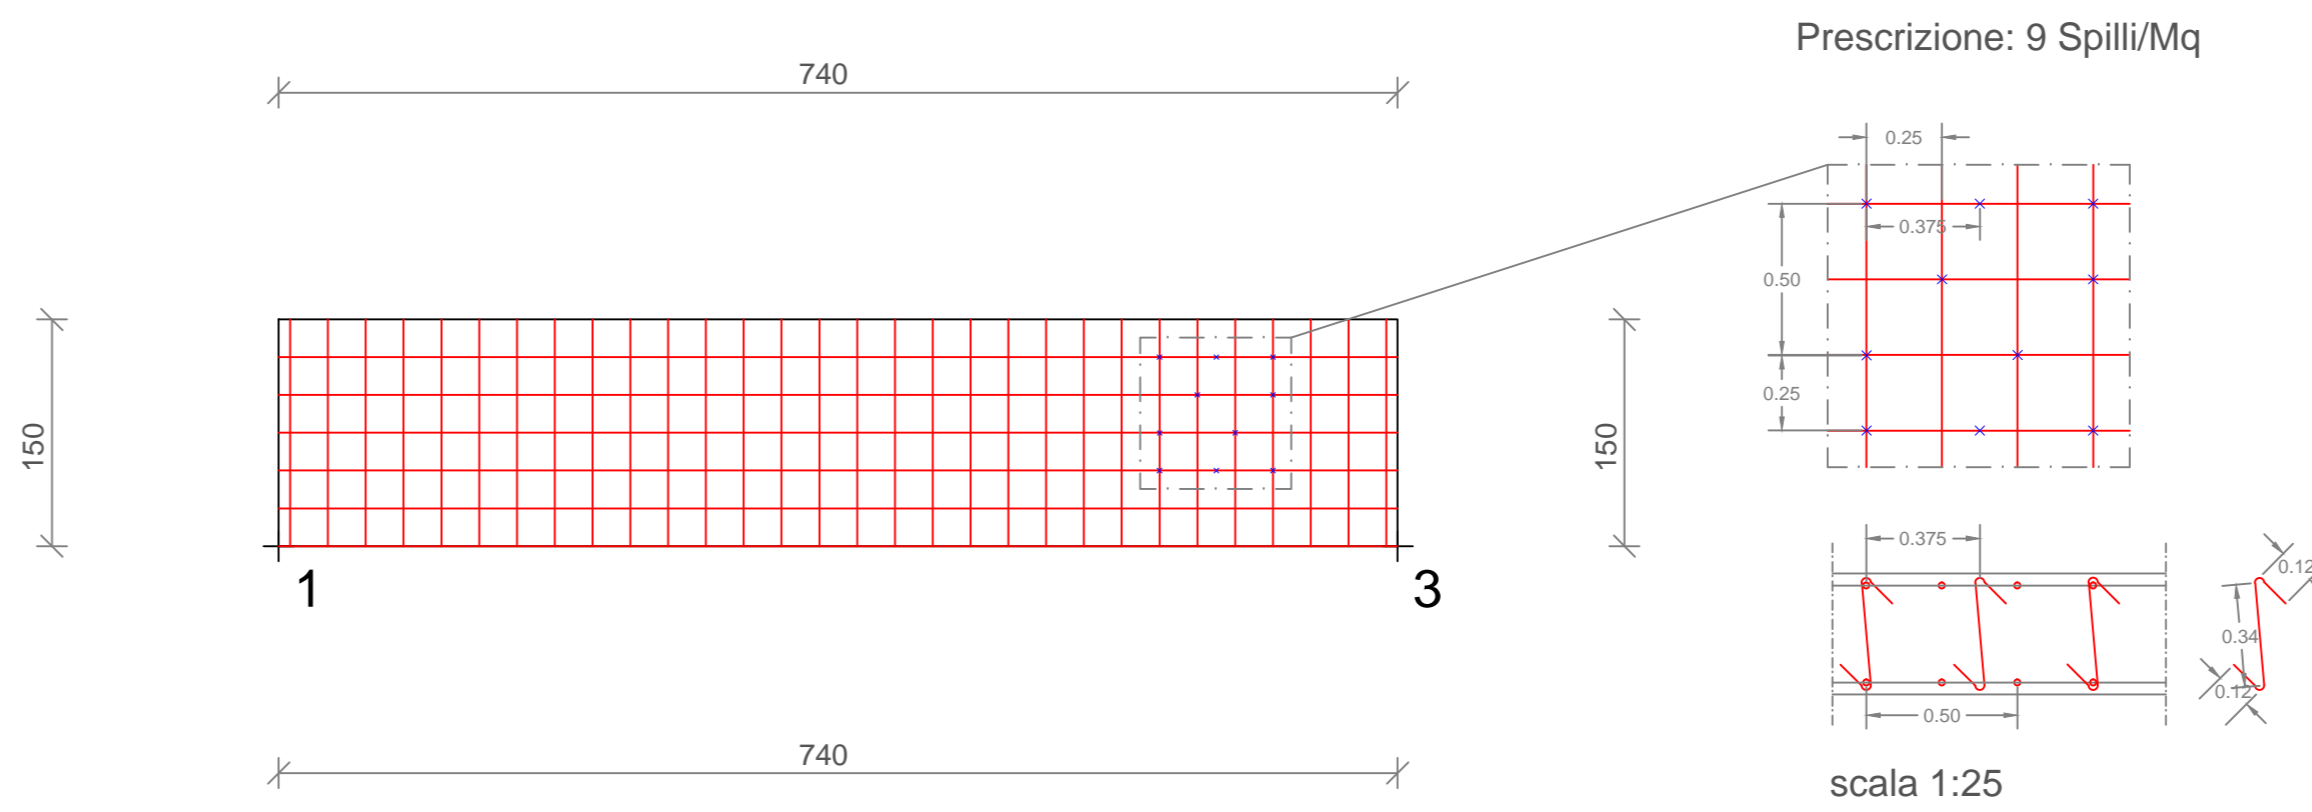

ARMATURA DI BASE SUP.=INF. SETTO 4 QUOTA m.0.00- 2.50  
Ø 16/ 25 direz.X  
Ø 16/ 25 direz.y (spessore= 40 cm)  
Sui bordi prevedere risolto ferri (l= 34 cm)

ACCIAIO B450C CALCESTR. C28/35

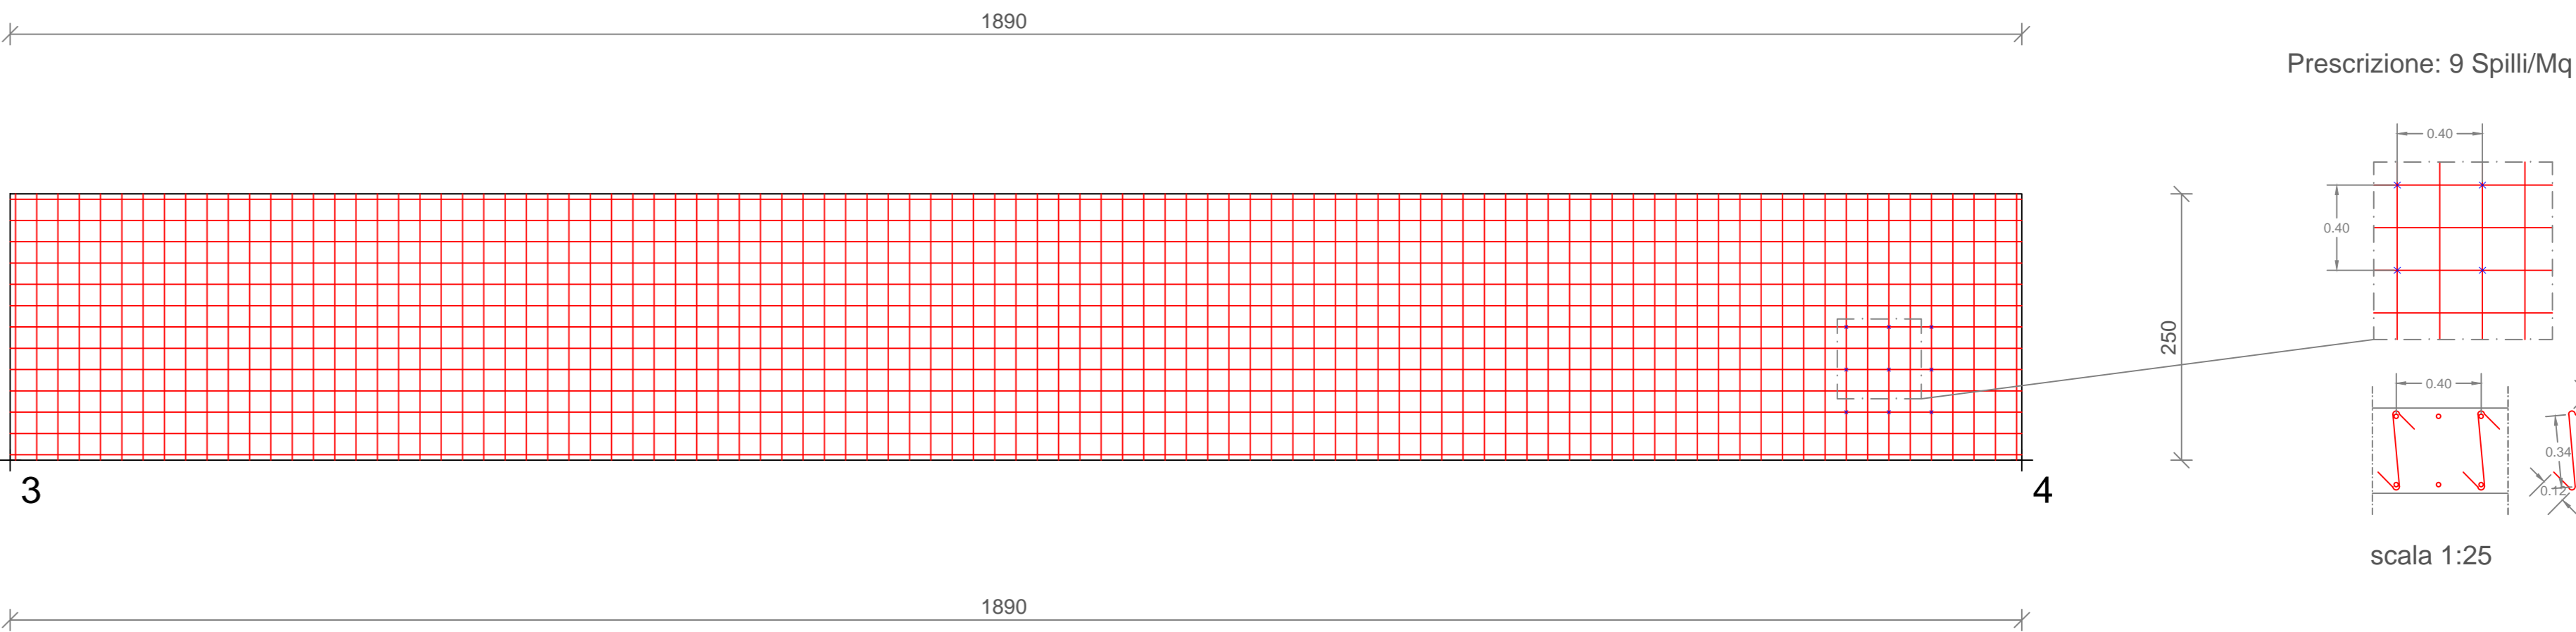

ARMATURA DI BASE SUP.=INF. SETTO 3 QUOTA m.0.00- 2.50  
Ø 16/ 20 direz.X  
Ø 16/ 20 direz.y (spessore= 40 cm)  
Sui bordi prevedere risolto ferri (l= 34 cm)


ACCIAIO B450C CALCESTR. C28/35

QUANTITA' ARMATURE  
SETTI LATERALI  
Ø 16: 4.328,00 kg  
Ø 12: 754,90 kg




| SETTO 1 QUOTA m. 0.00- 1.50     |        |        |     |     |
|---------------------------------|--------|--------|-----|-----|
| TABELLA RAFFITTIMENTI SUP.=INF. |        |        |     |     |
|                                 | DIR X  | DIR Y  | L.X | L.Y |
| RETE BASE                       | Ø16/15 | Ø16/15 |     |     |
| RAFF.N. 1                       | Ø12/30 | Ø12/30 | 454 | 83  |
| RAFF.N. 2                       | Ø12/30 | Ø12/30 | 468 | 77  |


PARTICOLARE RISVOLTI PARETI

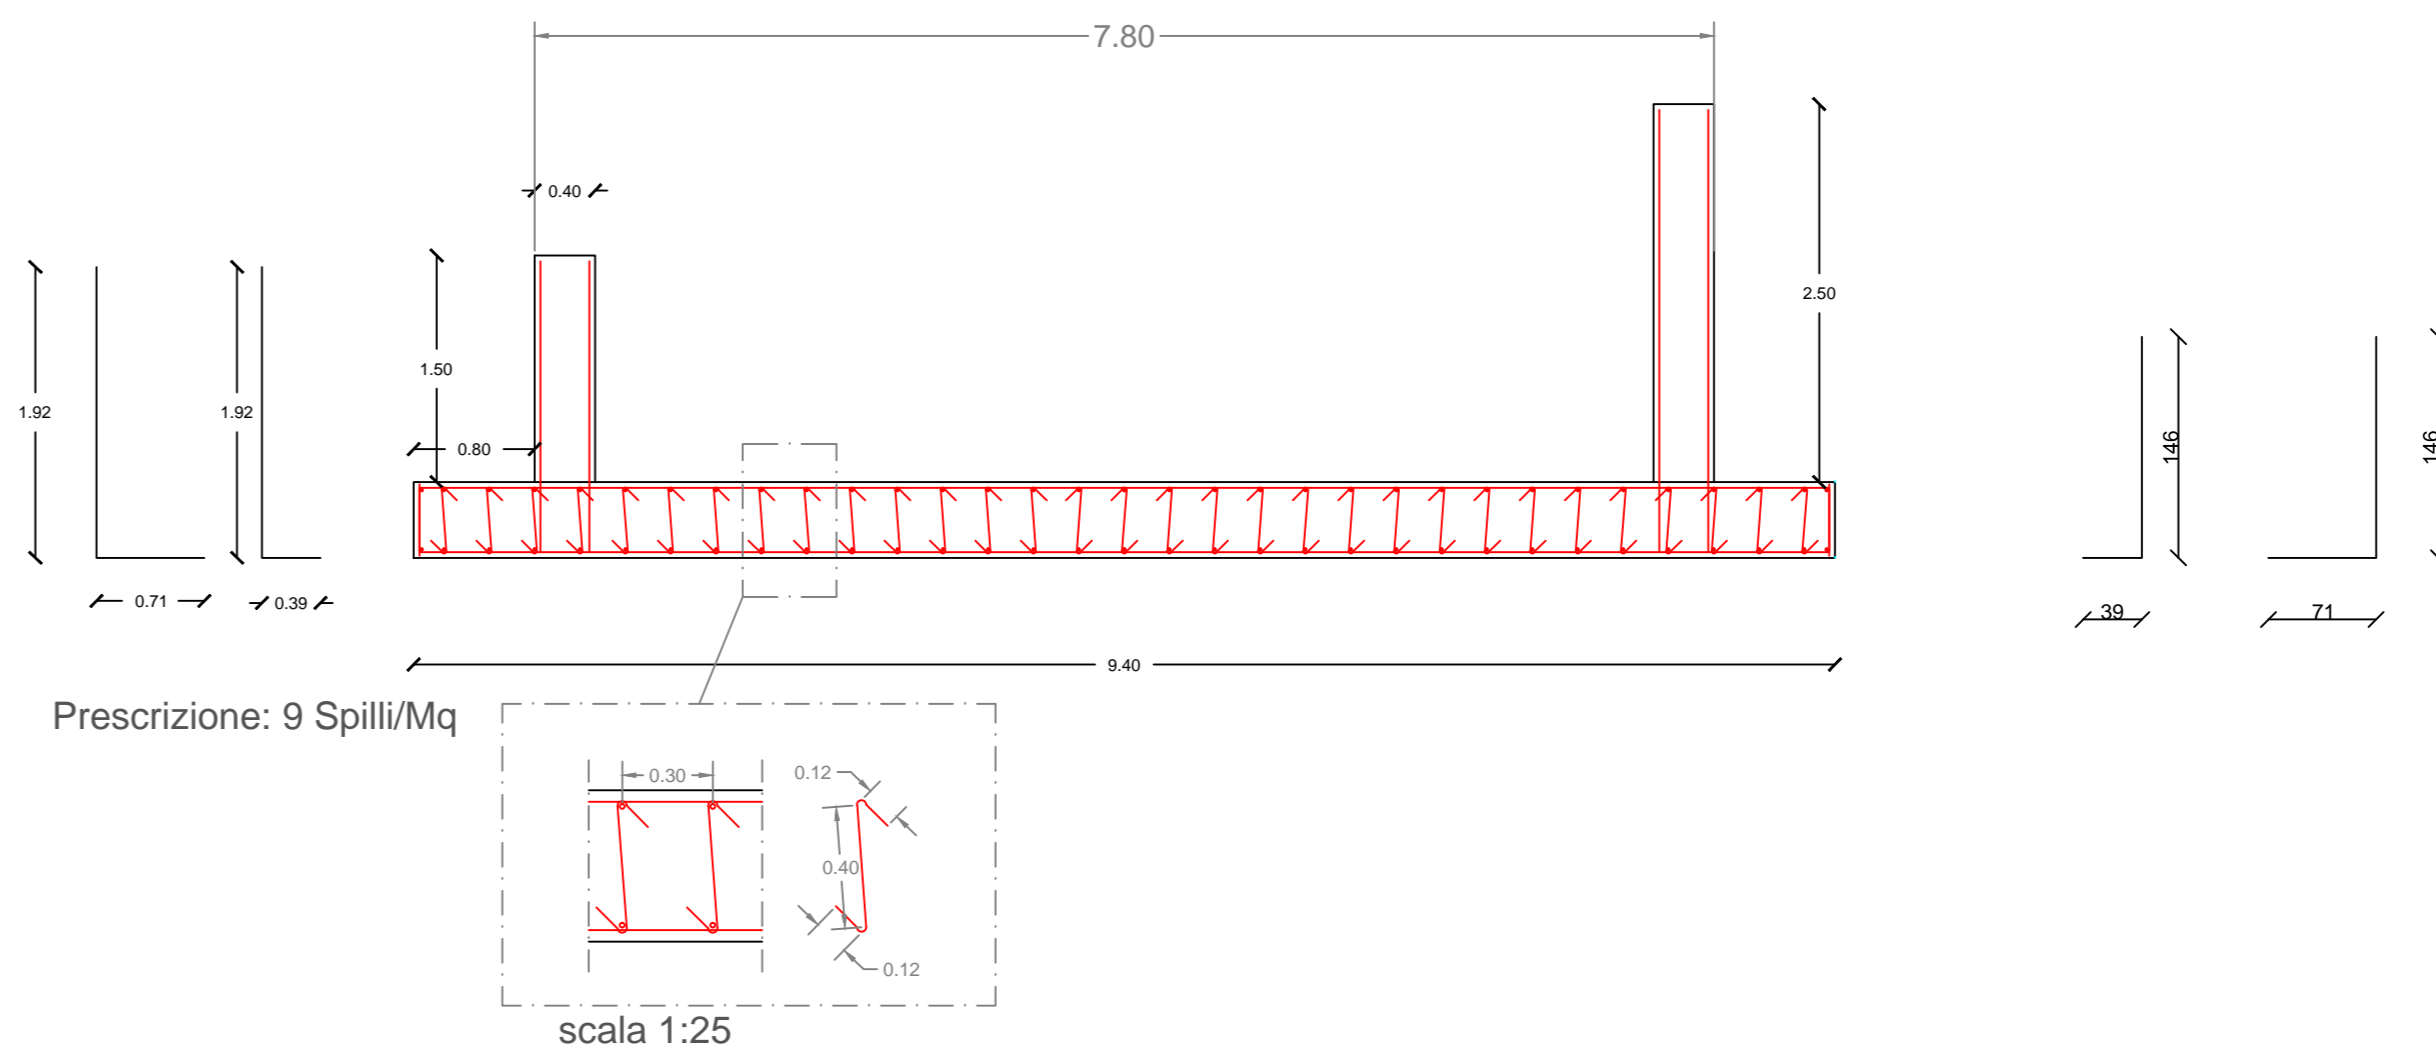

Prescrizione: 9 Spilli/Mq

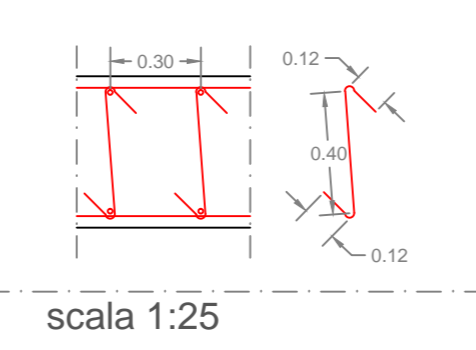

scala 1:25

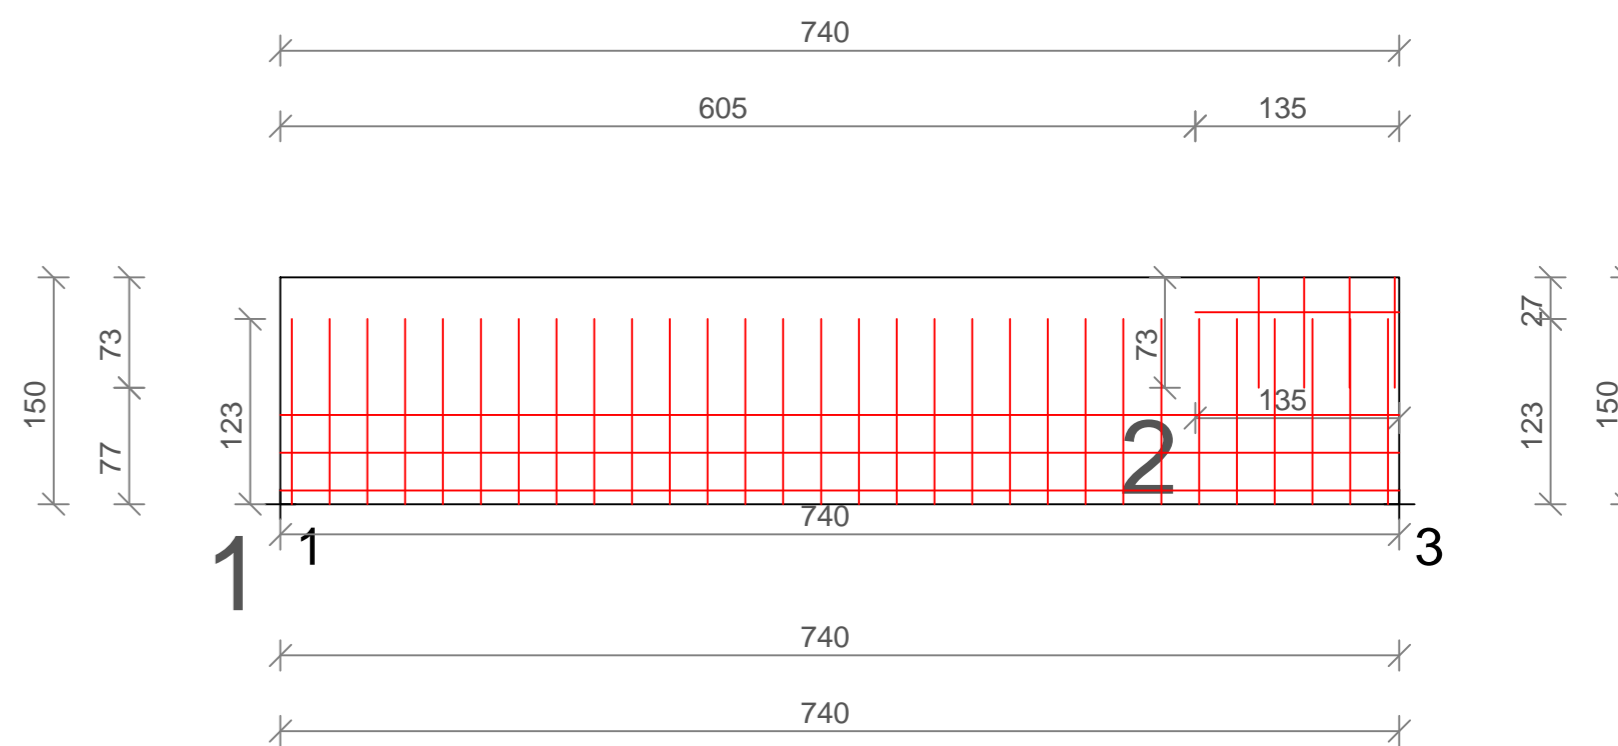

| SETTO 4 QUOTA m. 0.00- 2.50     |        |        |     |     |
|---------------------------------|--------|--------|-----|-----|
| TABELLA RAFFITTIMENTI SUP.=INF. |        |        |     |     |
|                                 | DIR X  | DIR Y  | L.X | L.Y |
| RETE BASE                       | Ø16/25 | Ø16/25 |     |     |
| RAFF.N. 1                       | Ø16/25 | Ø16/25 | 740 | 122 |
| RAFF.N. 2                       | Ø12/30 | Ø12/30 | 135 | 73  |