
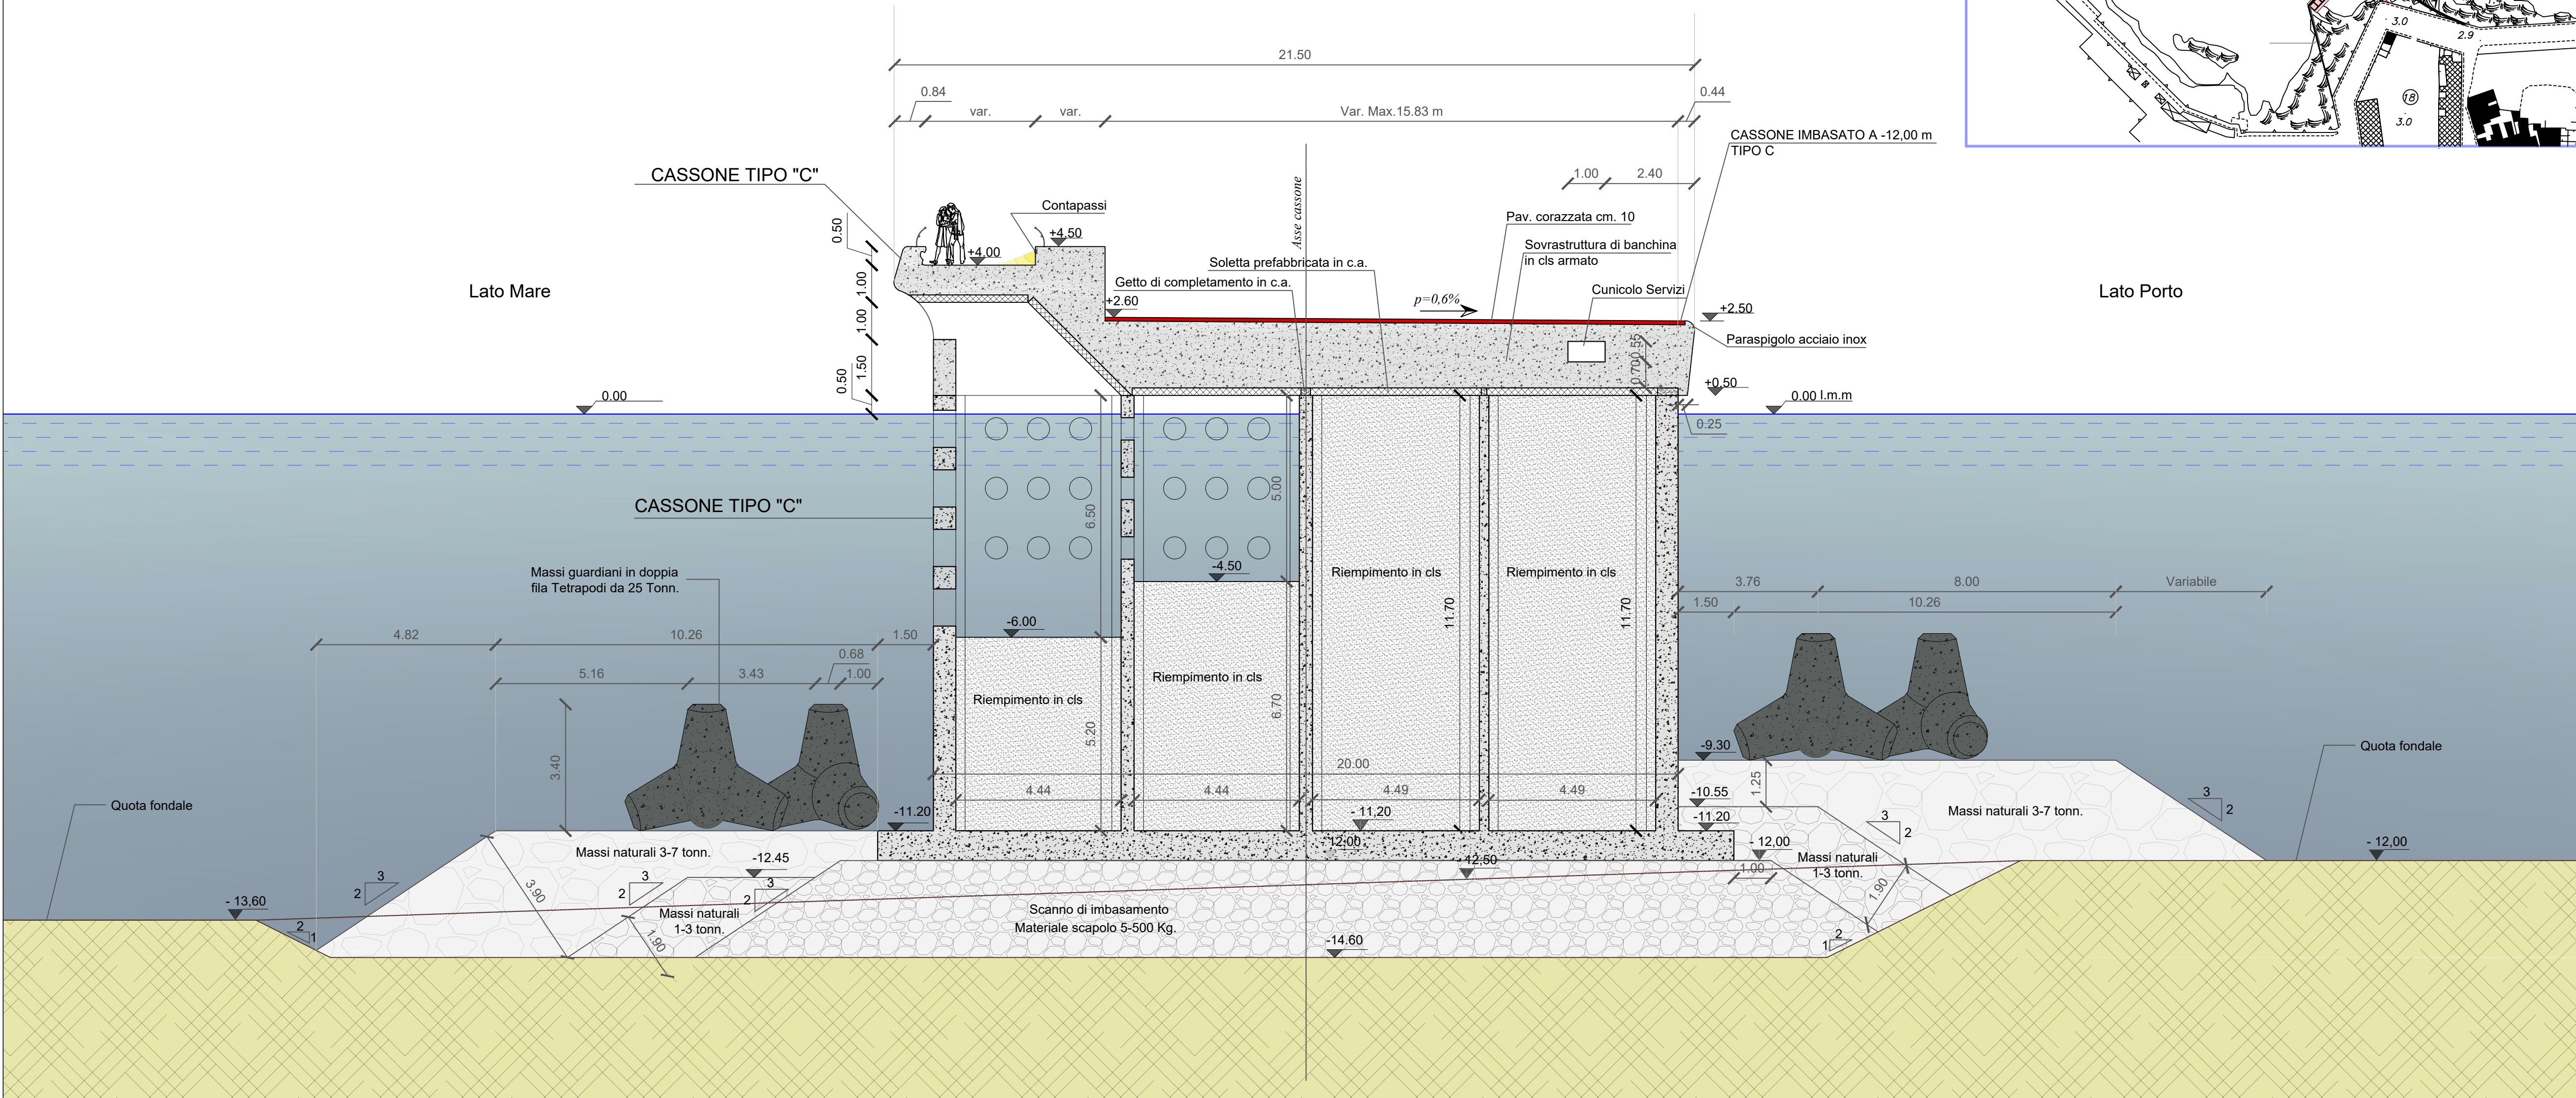


Volume in mc	Peso nominale	h	Ingombro	
			d	s
0,1	0,75	710	775	850
0,2	0,5	900	975	1070
0,4	1	1130	1230	1350
0,8	2	1420	1550	1700
1,6	4	1790	1950	2140
3,2	8	2260	2460	2700
4	10	2430	2650	2910
5	12,5	2620	2850	3130
6,3	16	2830	3085	3390
8	20	3060	3340	3685
10	25	3300	3595	3950
12,5	32	3550	3870	4250
16	40	3860	4025	4620
20	50	4155	4530	4975

NUOVA DIGA FORANEA  
SEZIONE TIPO A'-A'

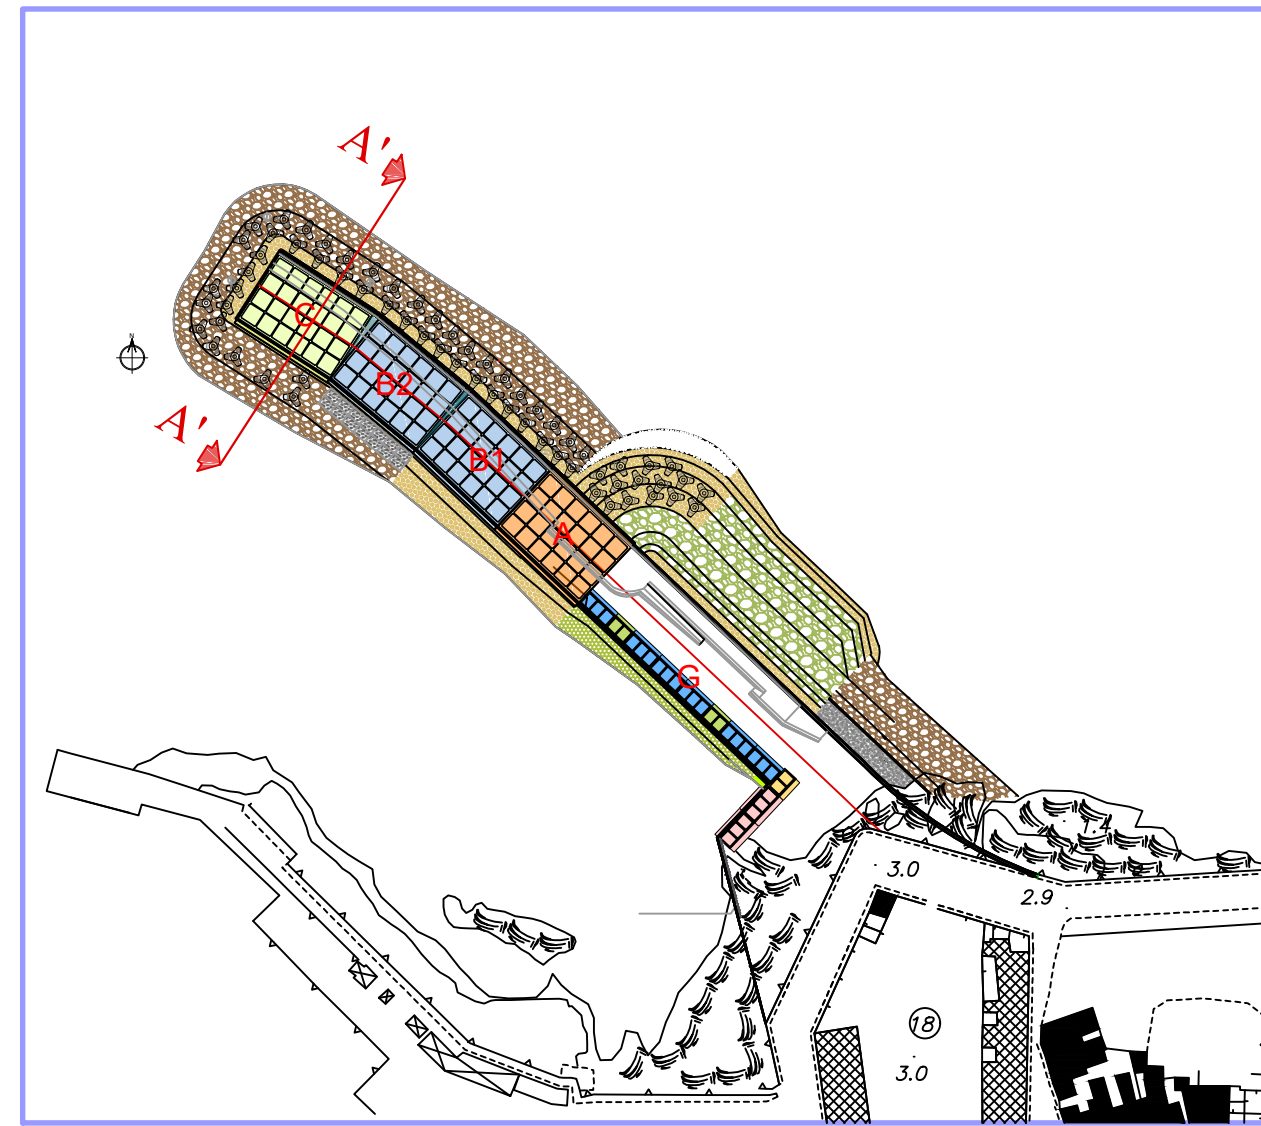

*Isole Egadi  
Comune di Favignana  
Provincia Regionale di Trapani*

## An aerial photograph of a coastal town. The town is built on a peninsula or near the coast, with a harbor area. The surrounding landscape includes fields and some forested areas. The water is a deep blue-green color. The town has a dense network of streets and buildings. There are some larger buildings, possibly government or institutional, and many smaller residential buildings. The harbor area has some docks and piers. The overall scene is a mix of urban development and natural landscape.

PROGETTO ESECUTIVO - 1° STRALCIO FUNZIONALE

*Ufficio di progettazione:*  
Ministero delle Infrastrutture e della Mobilità Sostenibili  
Provveditorato Interregionale Opere Pubbliche  
Sicilia - Calabria  
*Ufficio 3 Tecnico e Opere Marittime per la Sicilia*

**Responsabile Unico del Procedimento:**  
*Ing. Salvatore Caruso*

<b>I PROGETTISTI:</b>	<b>Collaboratori:</b>	<b>IL DIRIGENTE:</b>
Dott. Ing. Leonardo Tallo	Geom. Francesco Daidone	Dott. Ing. Giovanni Coppola
Dott. Ing. Gianluca Marvuglia	Geom. Mario Lanzo	
Dott. Ing. Giuseppe Scorsone		

**Il Progettista delle strutture:**  
**DUOMI S.r.l.**  
*Ing. Guglielmo Migliorino*



1	11 DICEMBRE 2019	EMISSIONE REVISIONE 1	M.M.	M.M.	G.M.
0	21 MAGGIO 2019	EMISSIONE	-	-	-
Rev.	Data	Descrizione	Eseguito	Controllato	Approvato

Titolo elaborato :

Sezione tipo A'-A'

DATA	DESCRIZIONE	N°/SIGLA	REV	SCALA
11/12/2019	EMISSIONE REVISIONE 1	P E - 0 1 0 3	1	1:100