
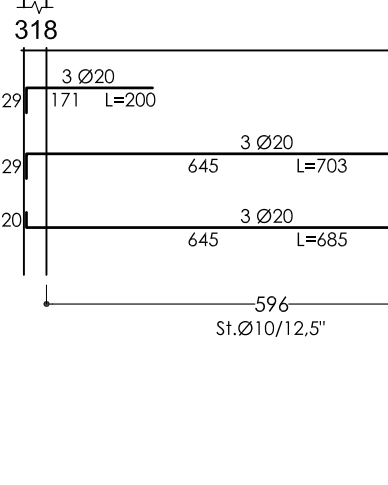
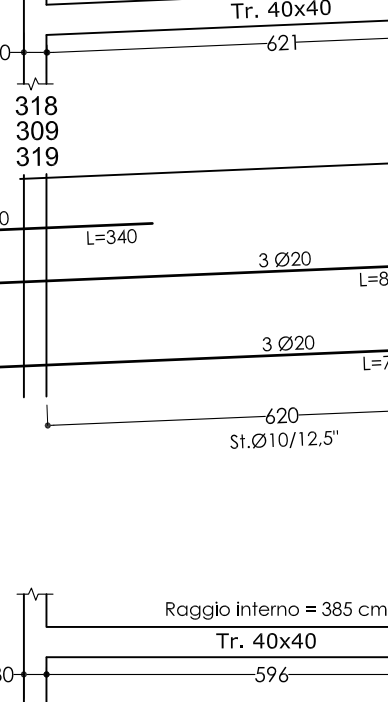
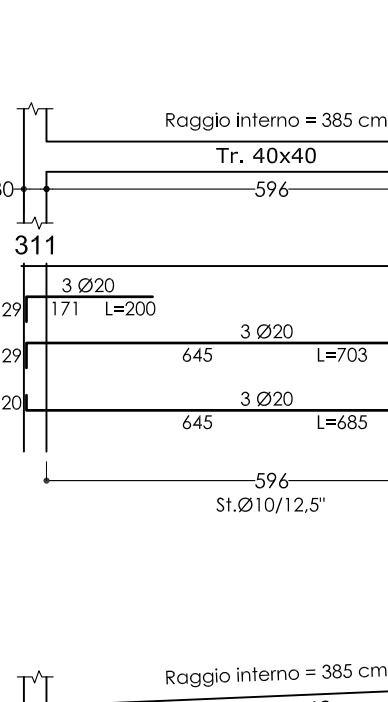
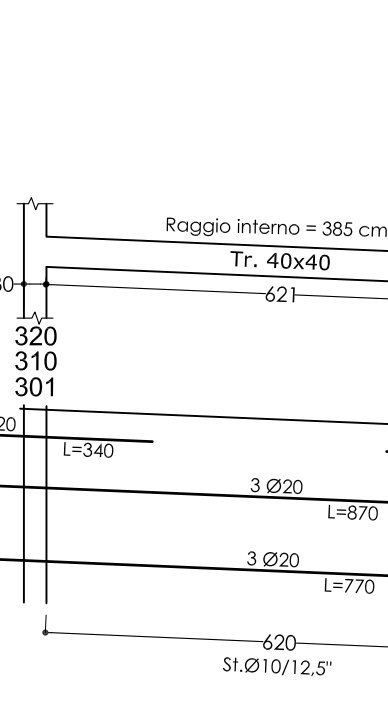
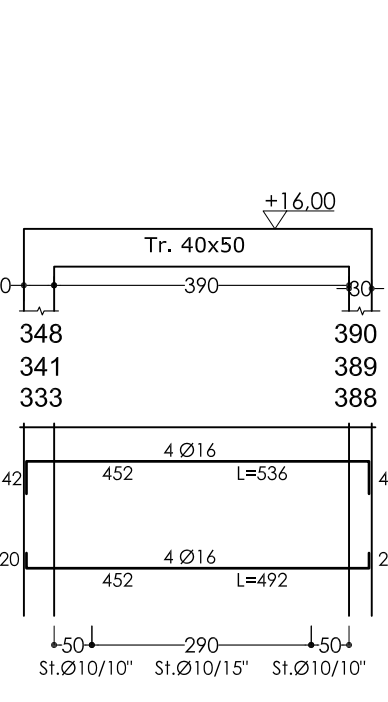








# TRAVI - Armature

Scala 1:100

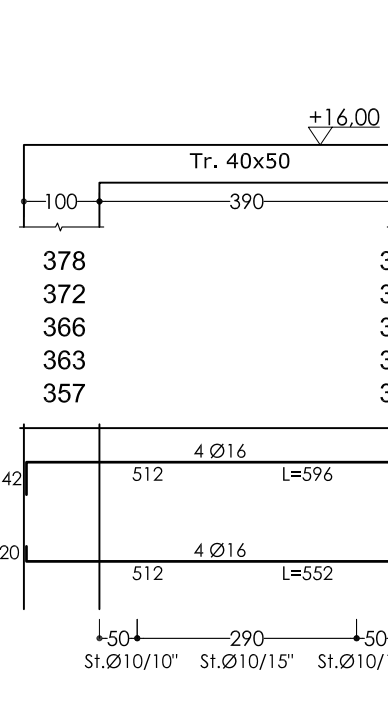







# Trave 40x50 Interpedini

Scala 1:100

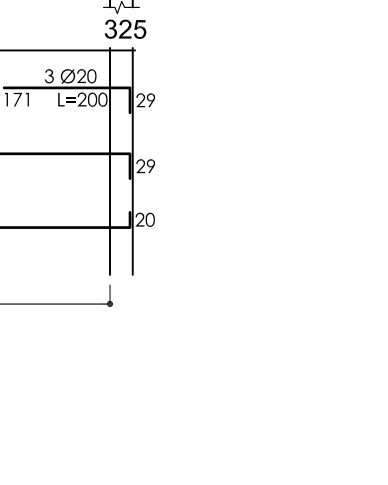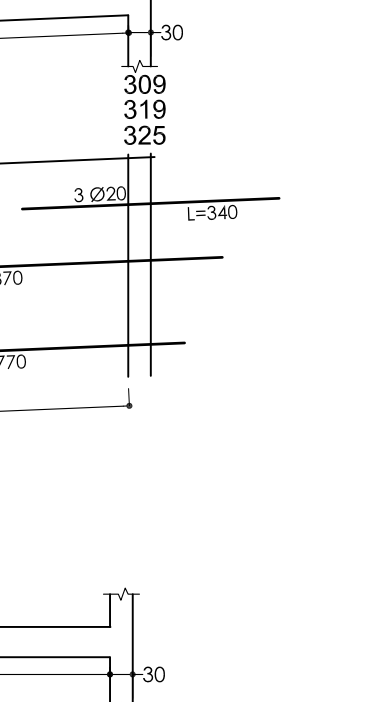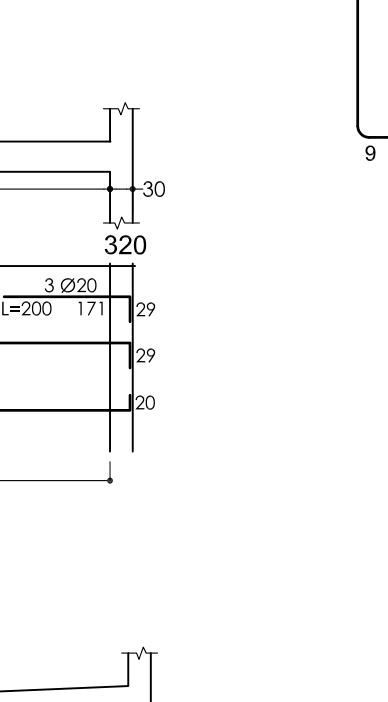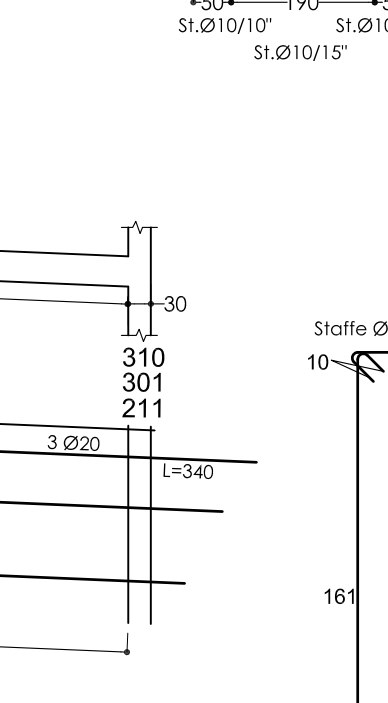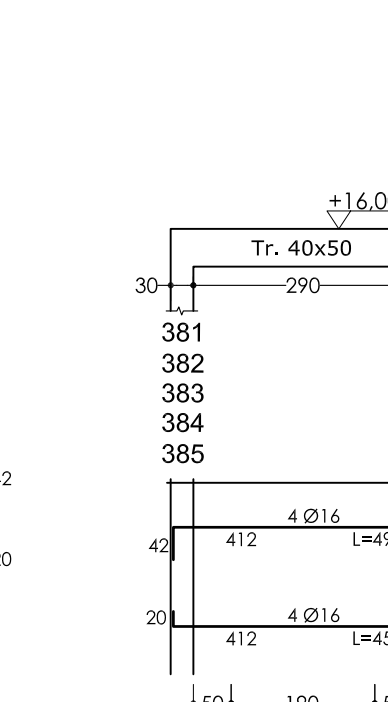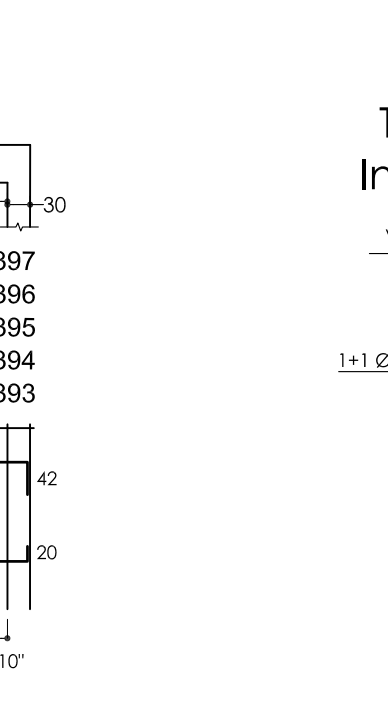







# Trave 40x40 Rampe

Scala 1:100

  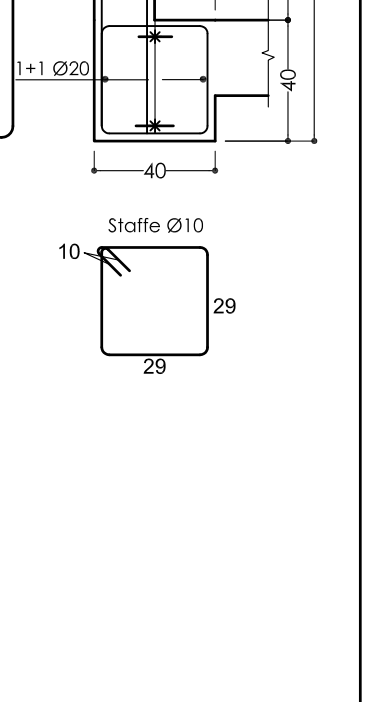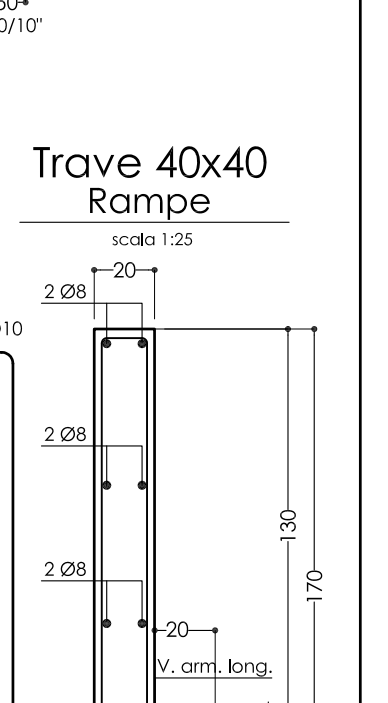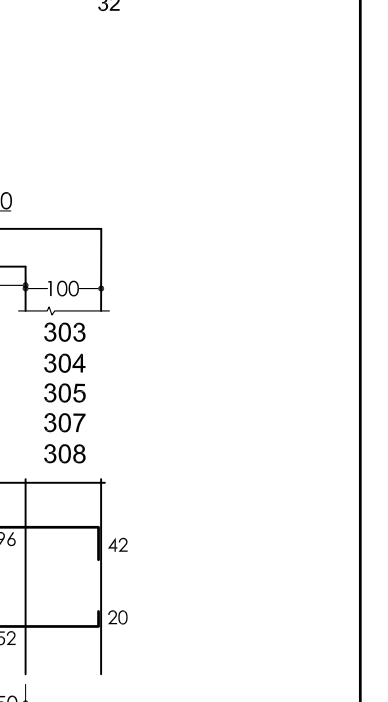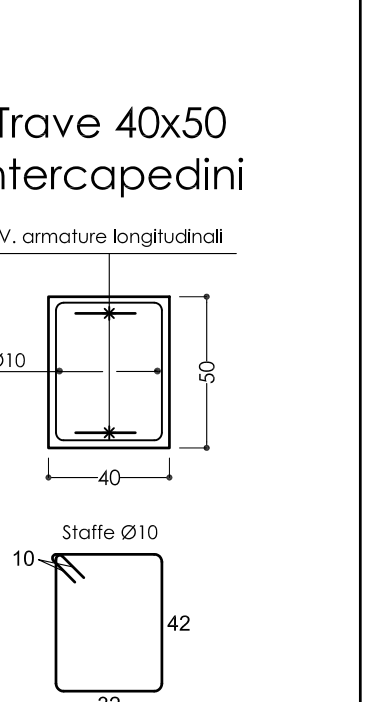







# Trave 40x50 Interpedini

Scala 1:100

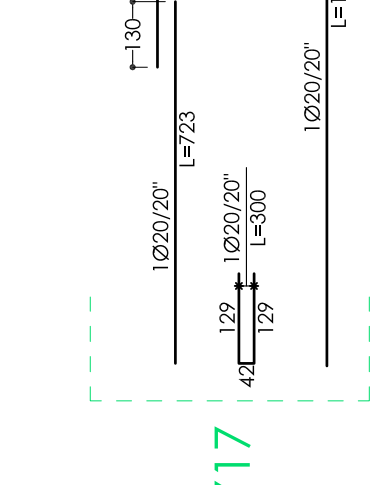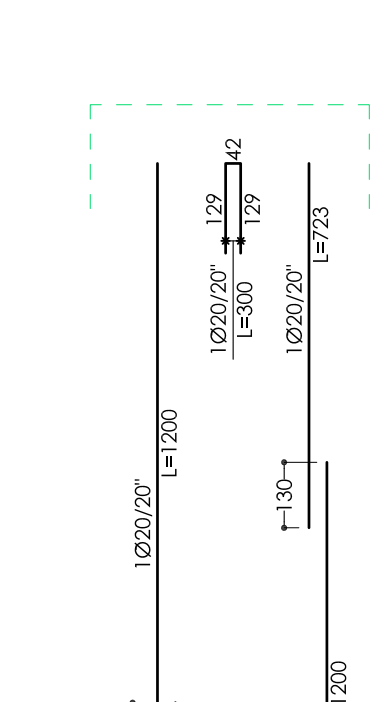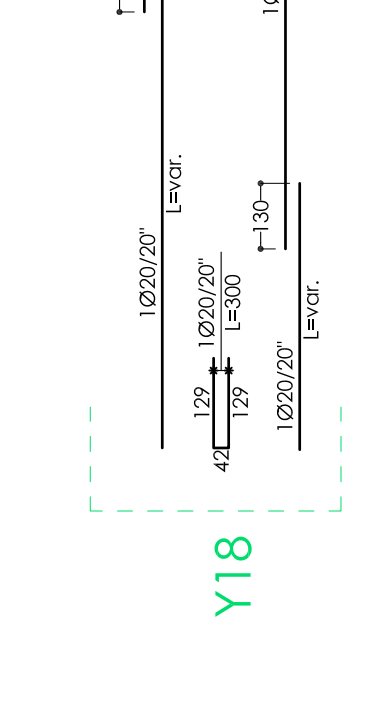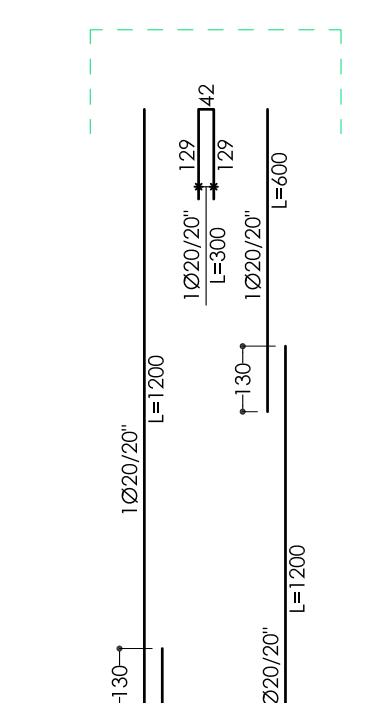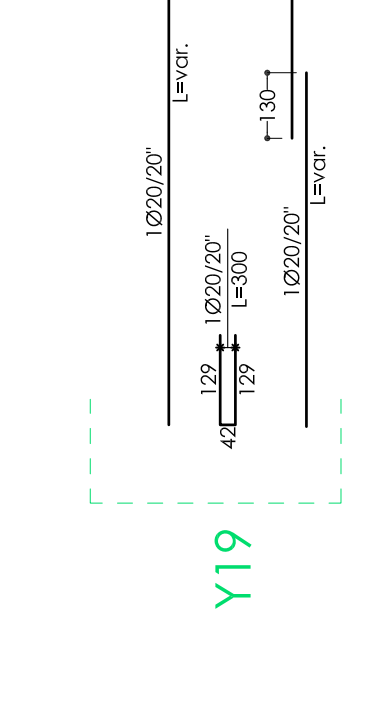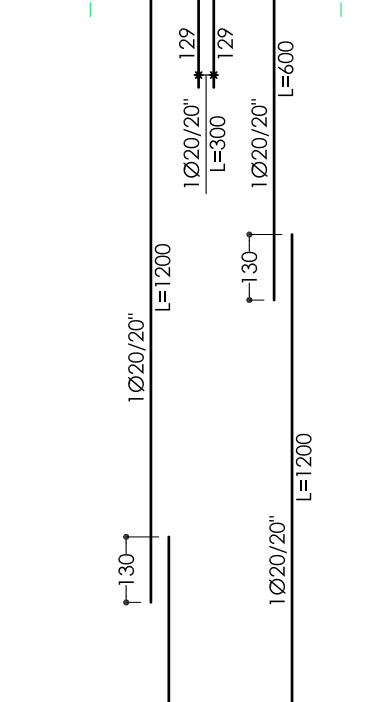







# Trave 40x50 Interpedini

Scala 1:100

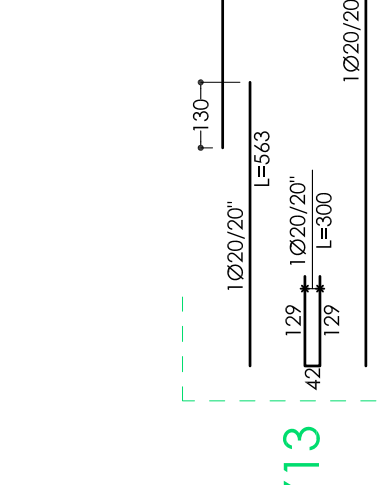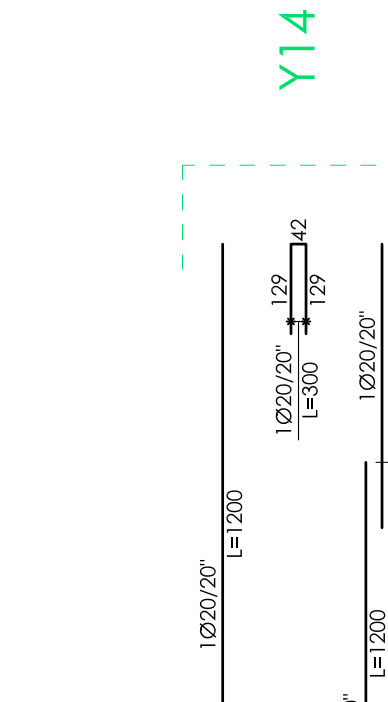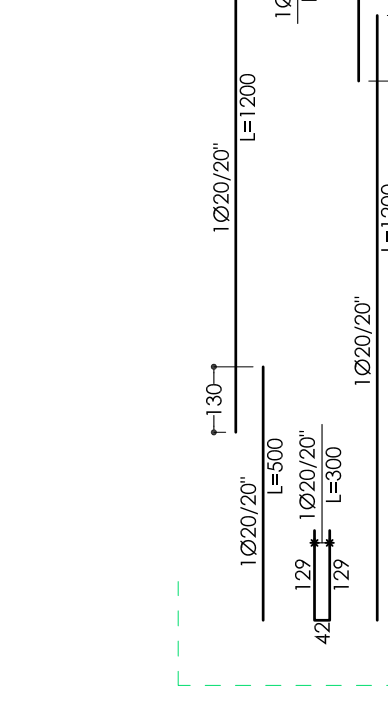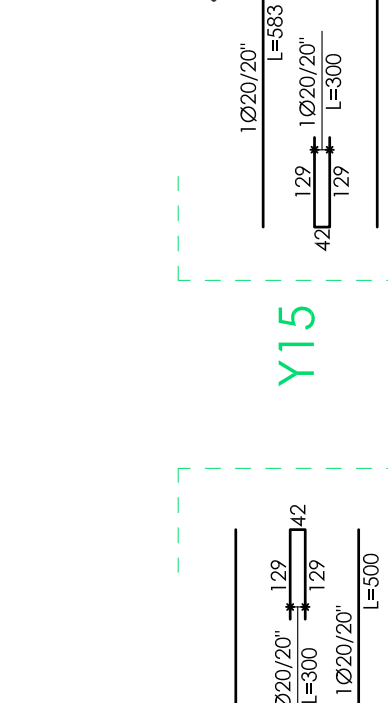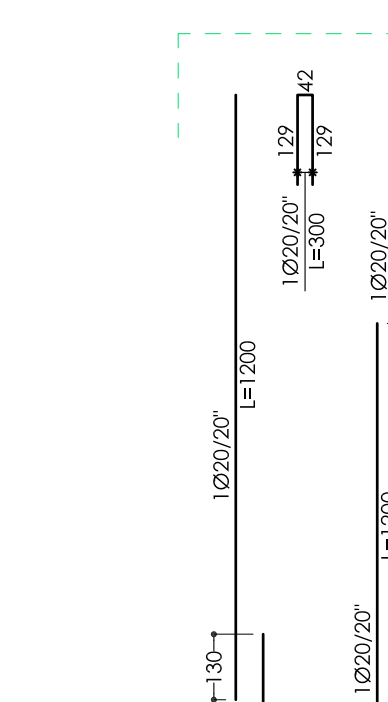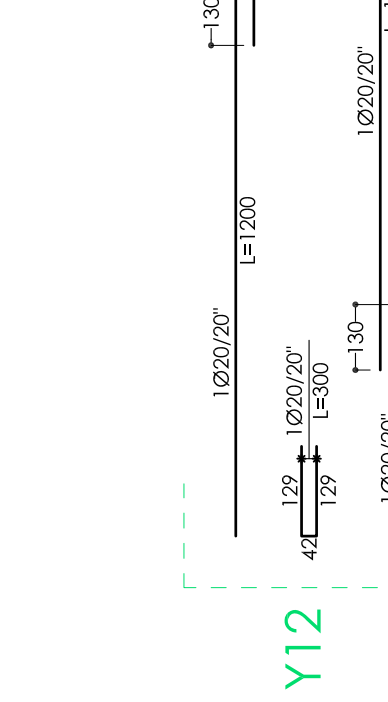







# Trave 40x50 Interpedini

Scala 1:100

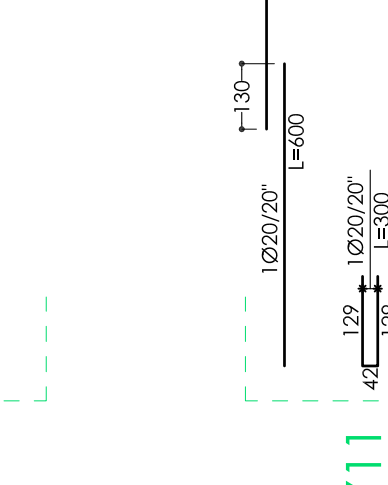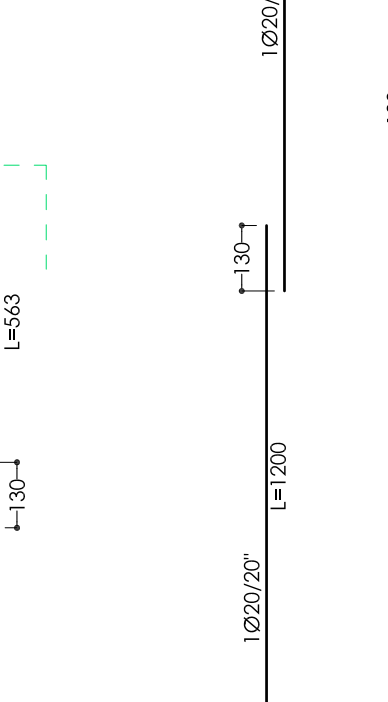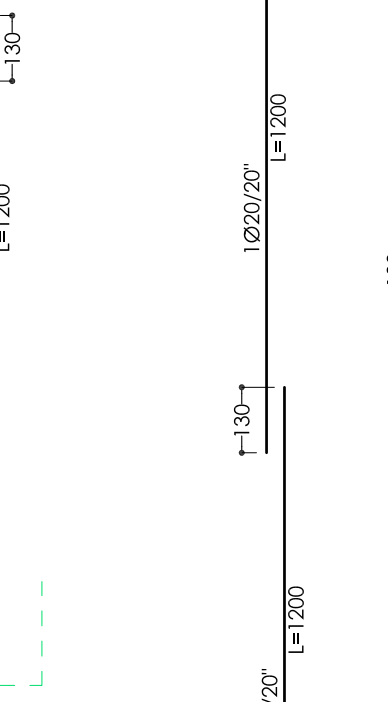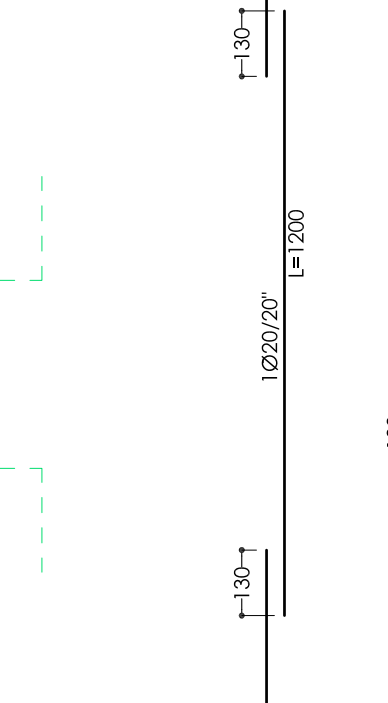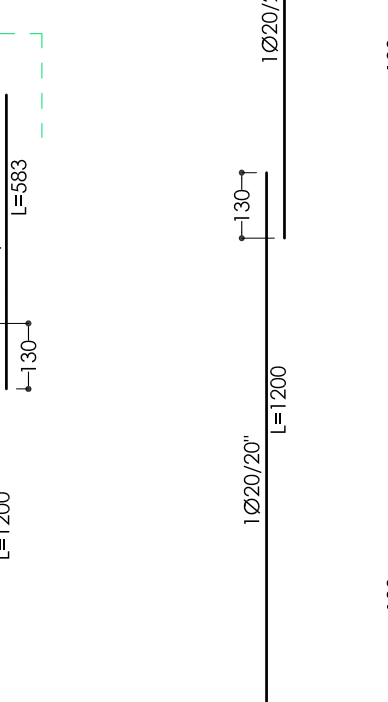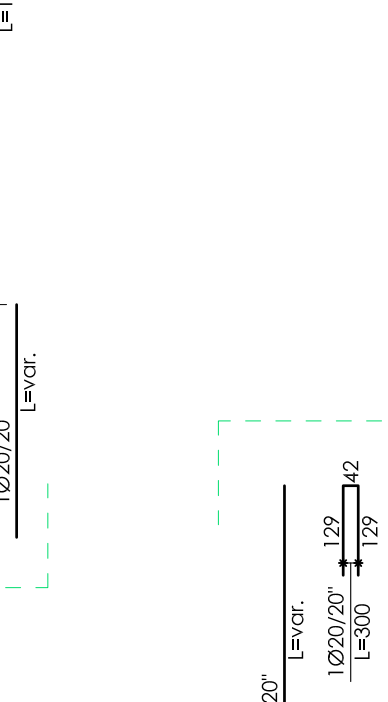






# Trave 40x50 Interpedini

Scala 1:100

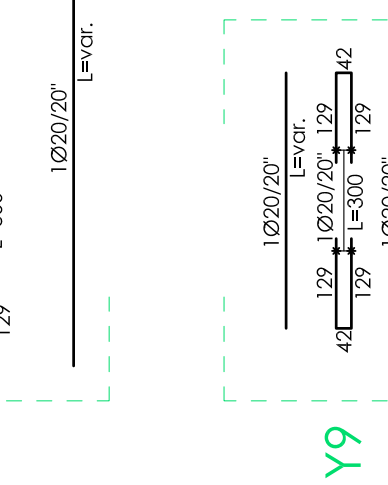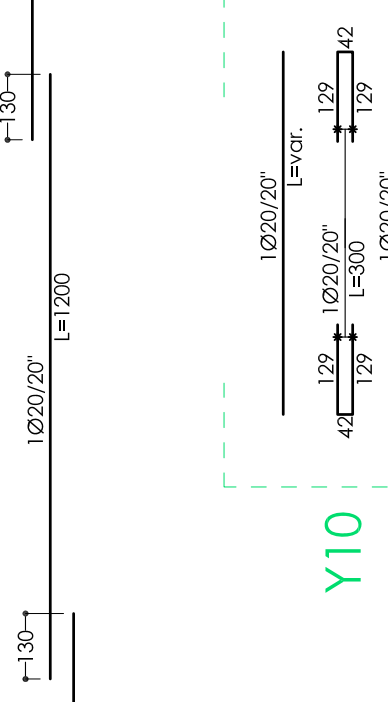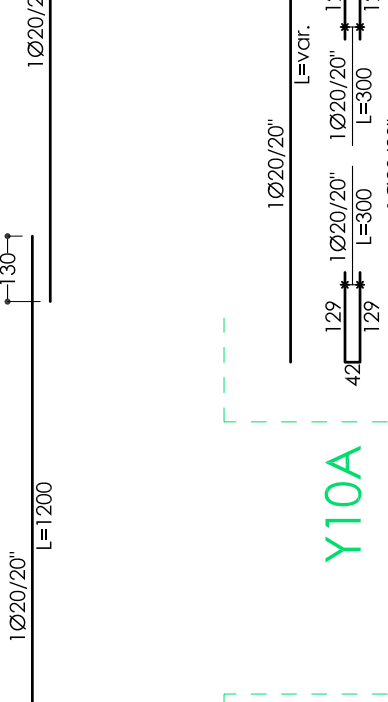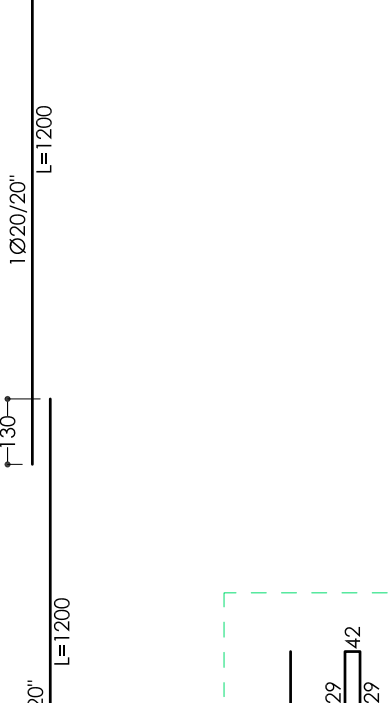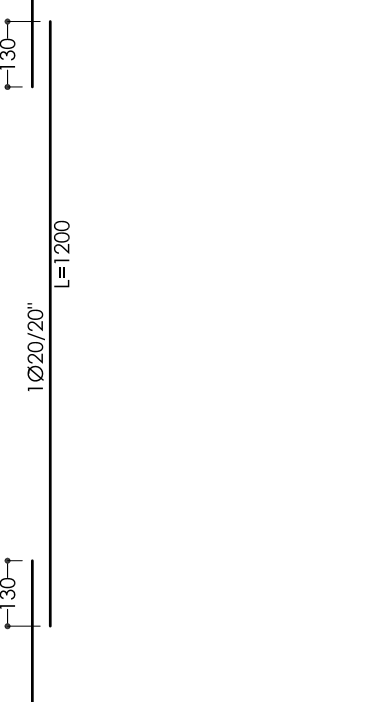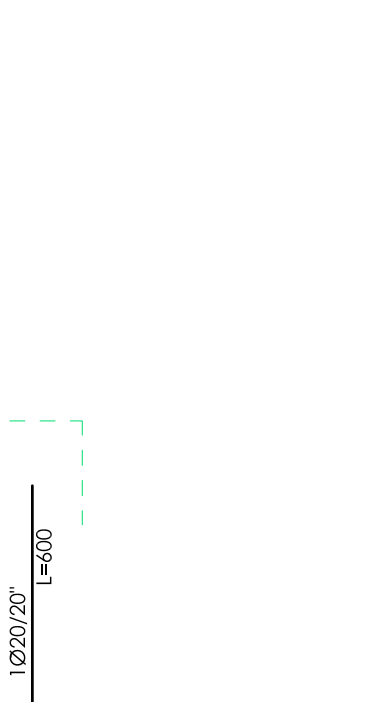







# Trave 40x50 Interpedini

Scala 1:100

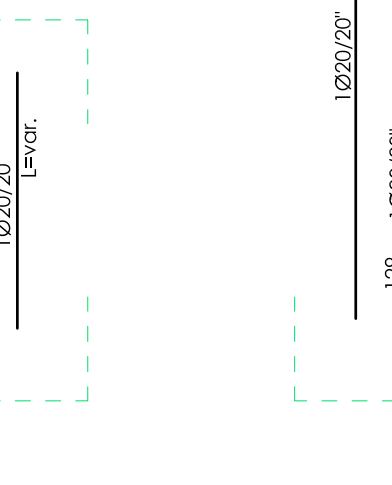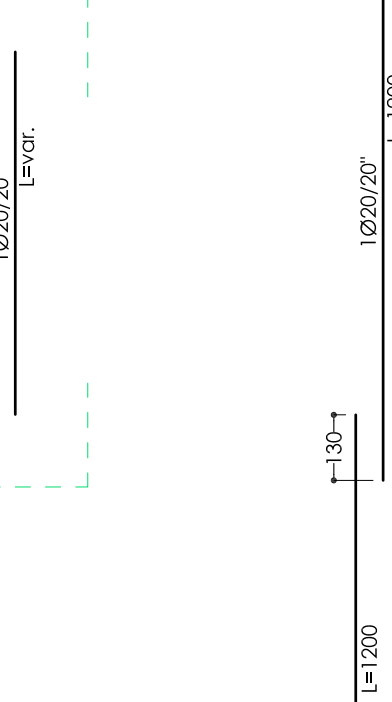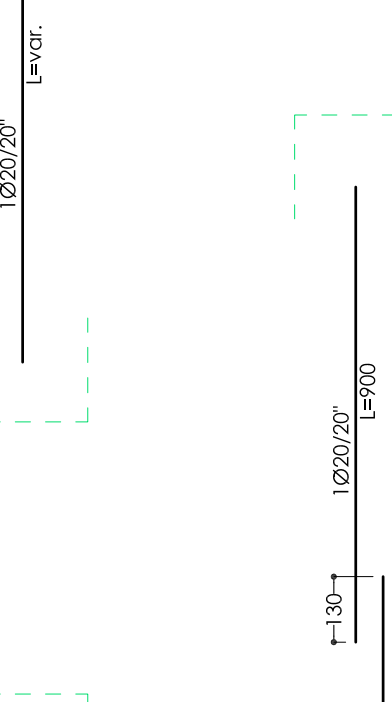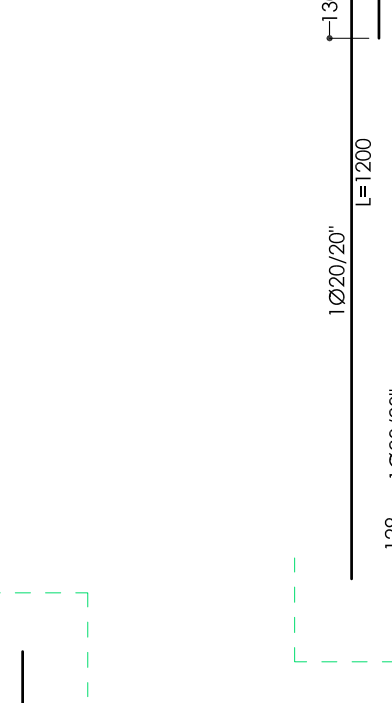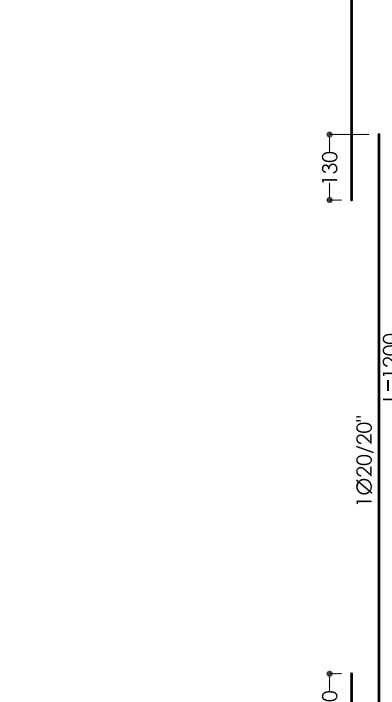





# Trave 40x50 Interpedini

Scala 1:100

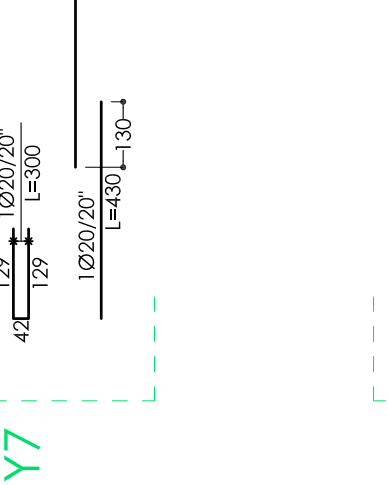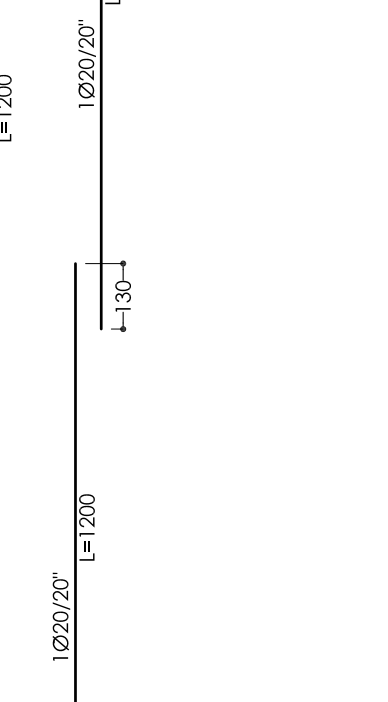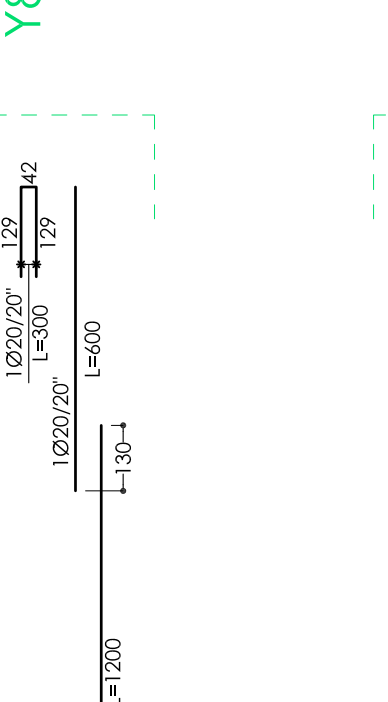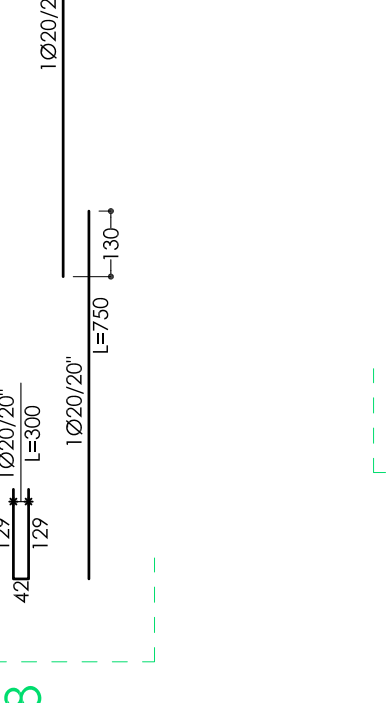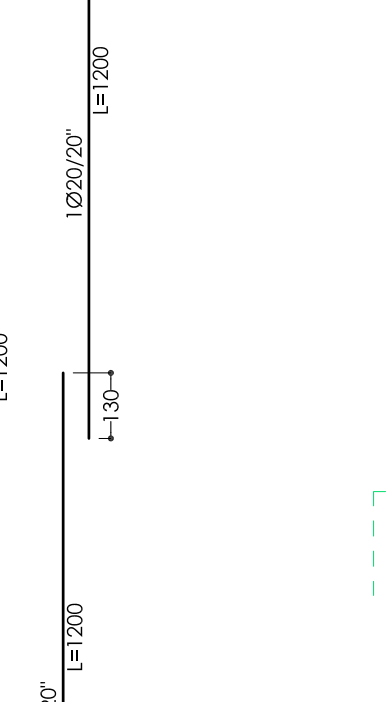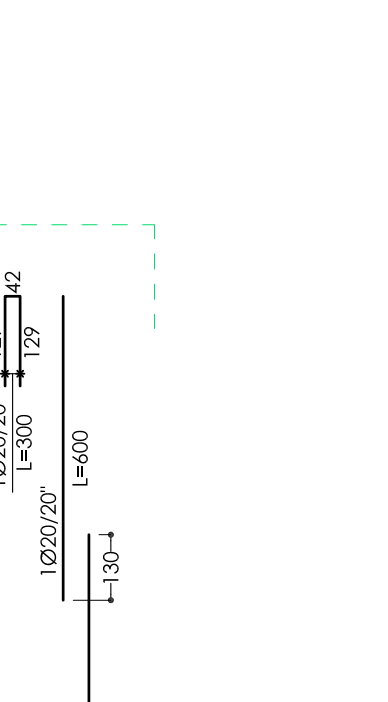







# Trave 40x50 Interpedini

Scala 1:100

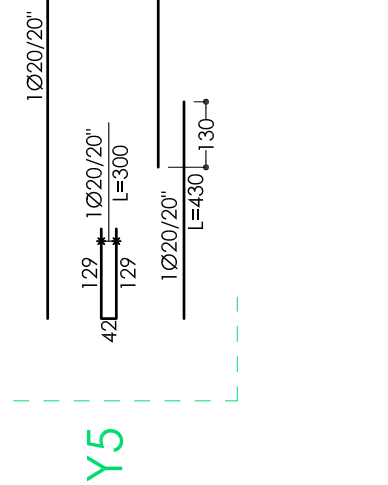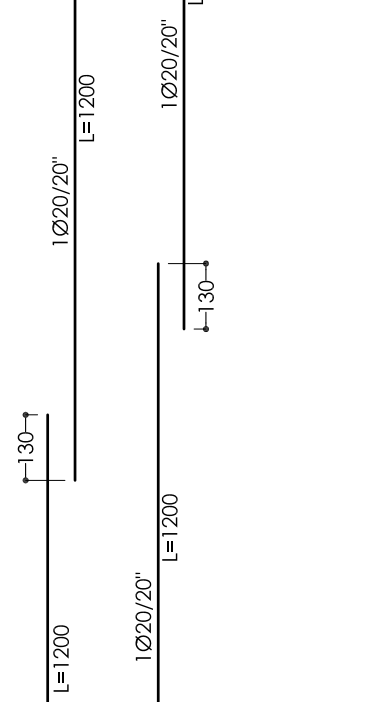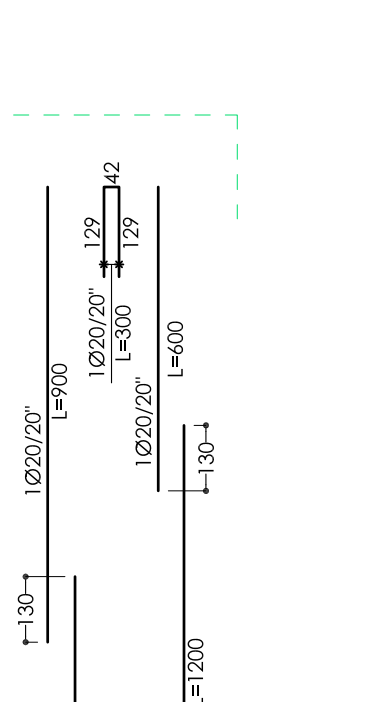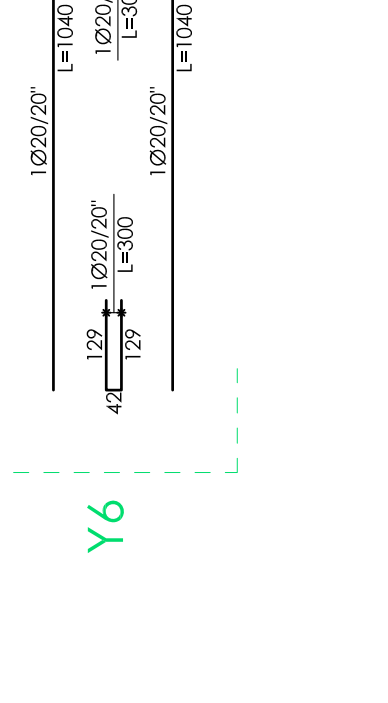






# Trave 40x50 Interpedini

Scala 1:100

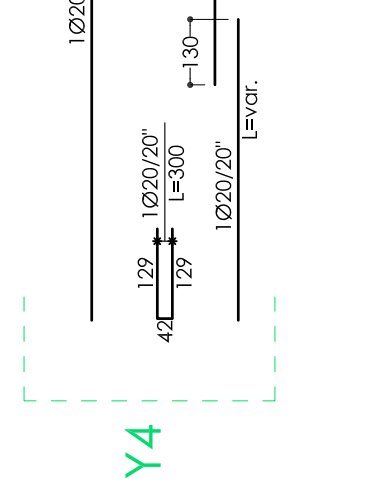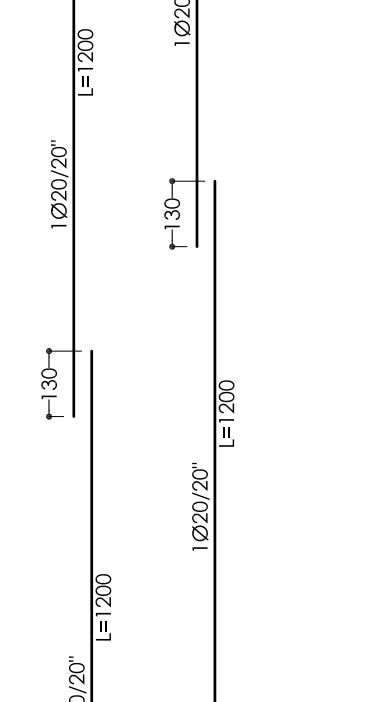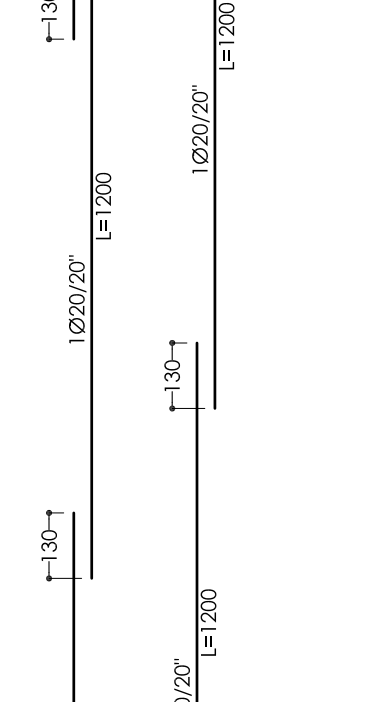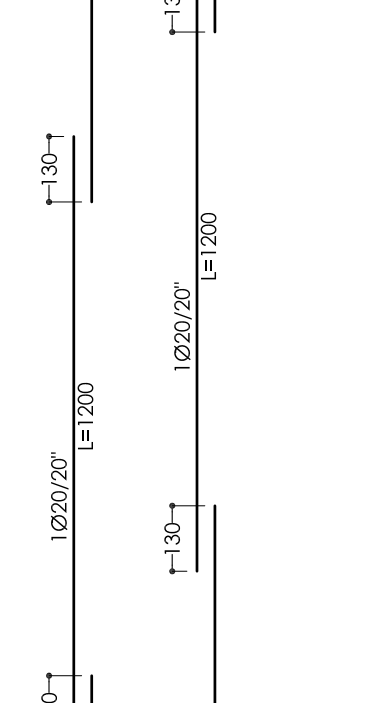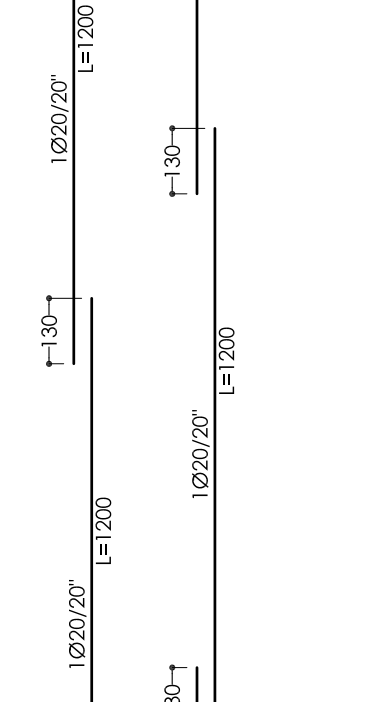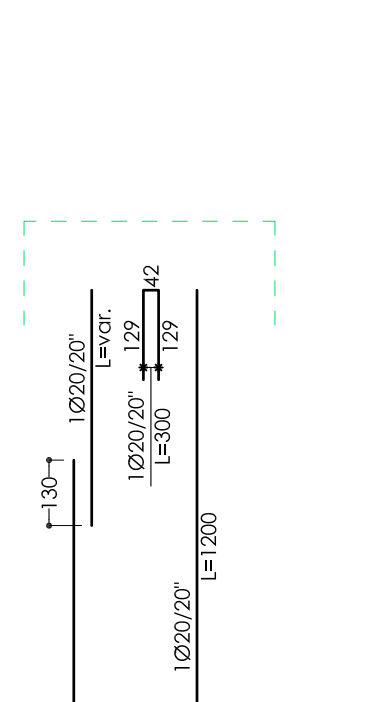







# Trave 40x50 Interpedini

Scala 1:100

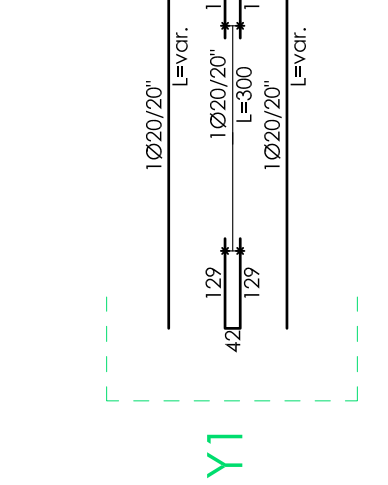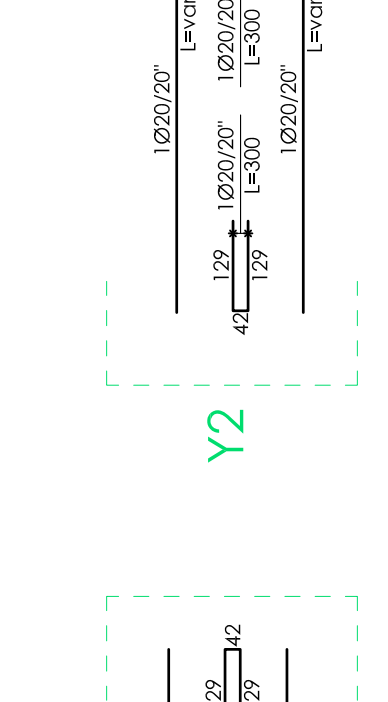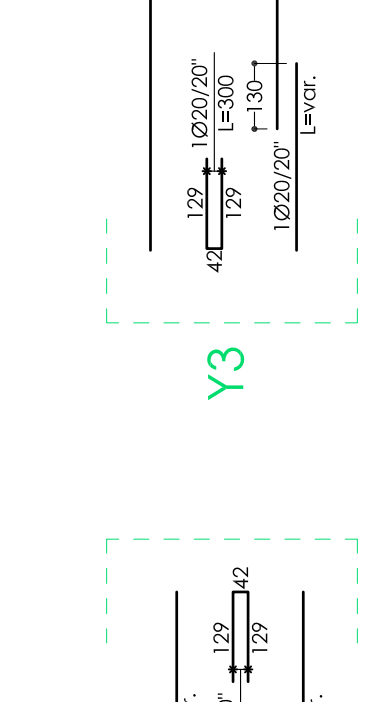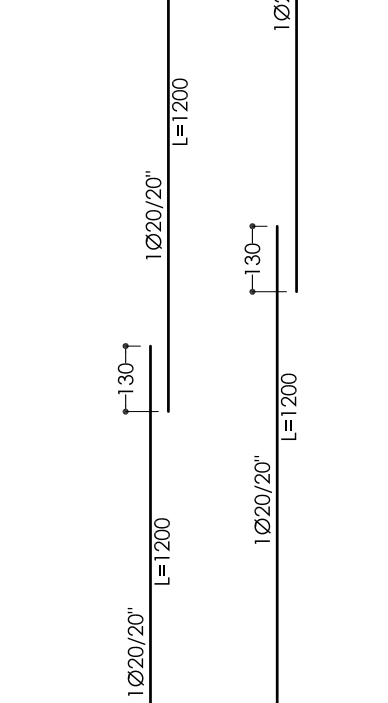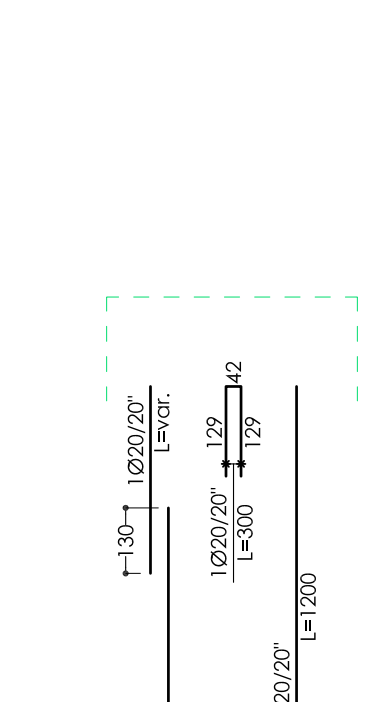







# Trave 40x50 Interpedini

Scala 1:100

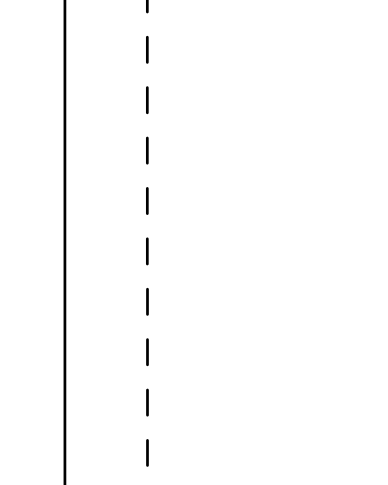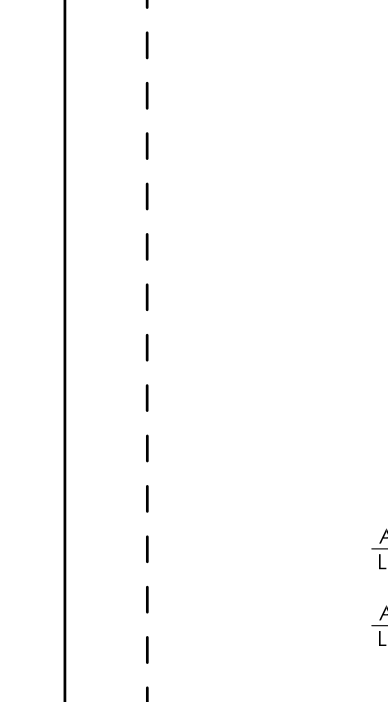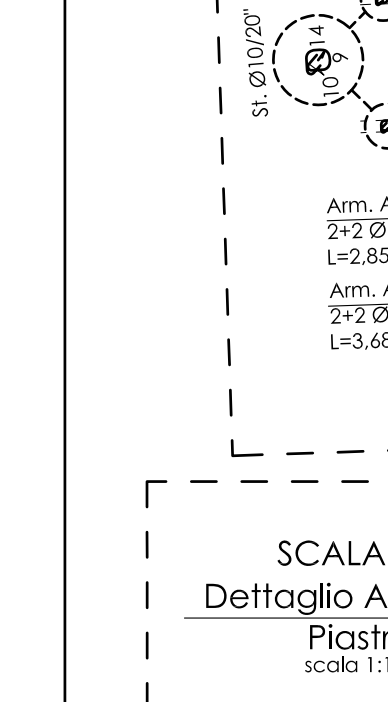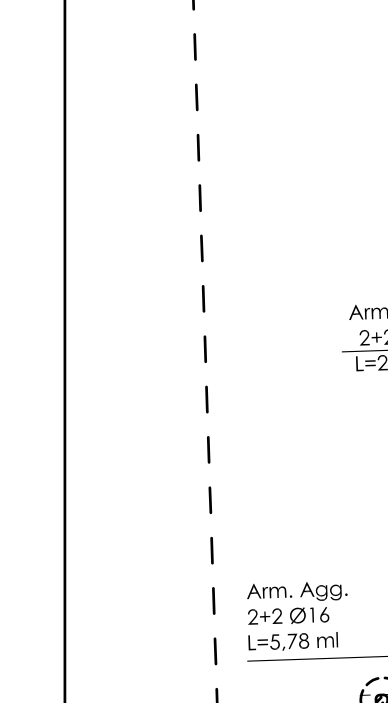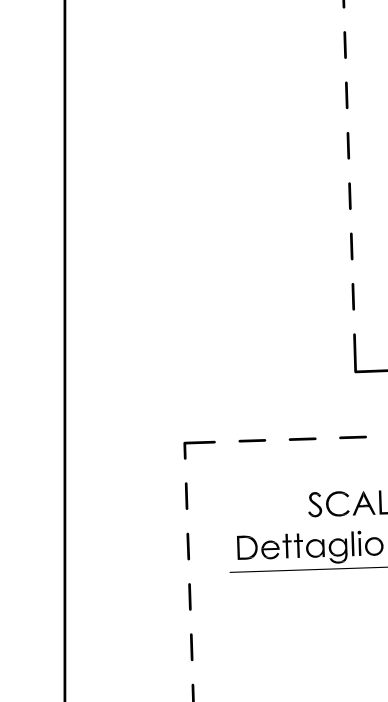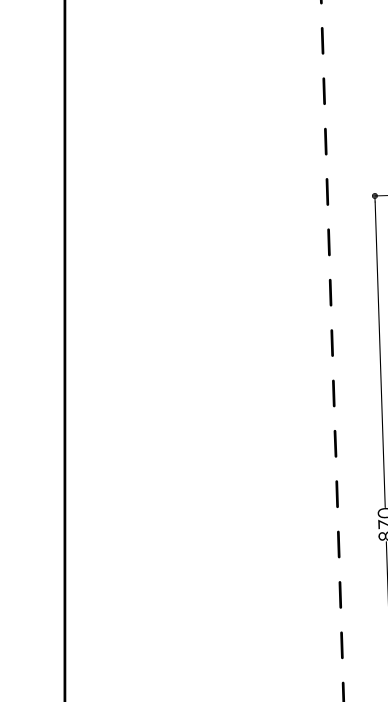







# Trave 40x50 Interpedini

Scala 1:100

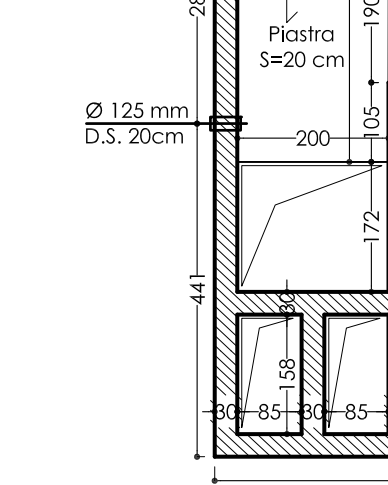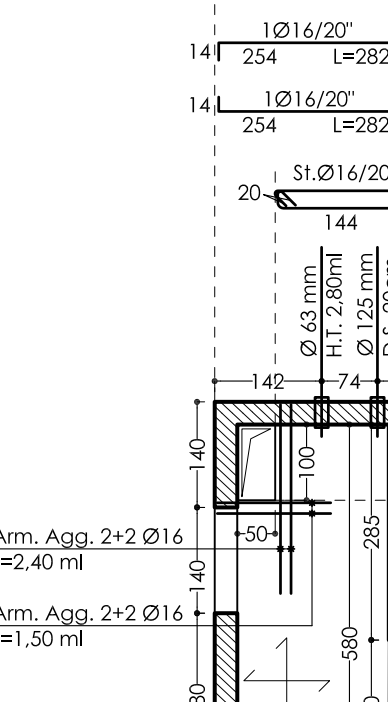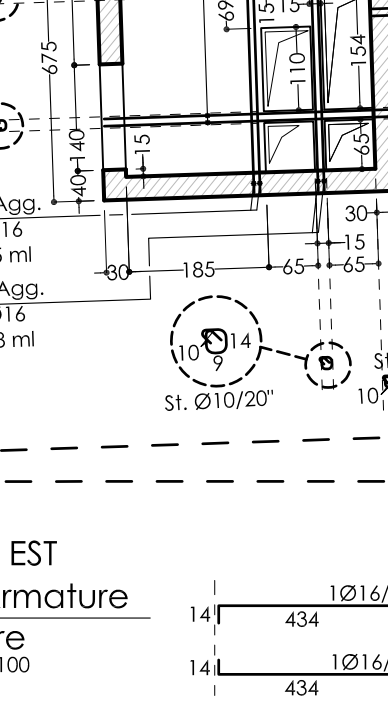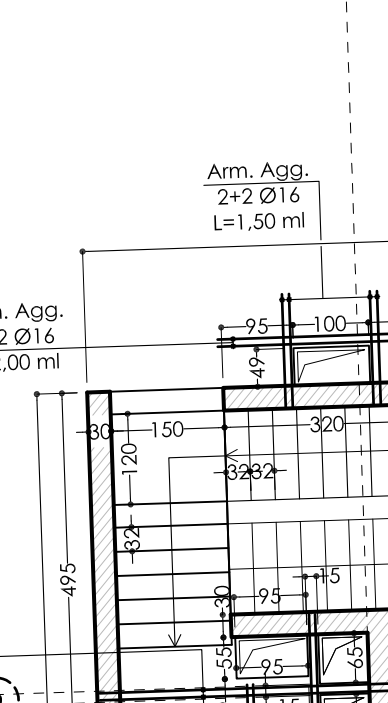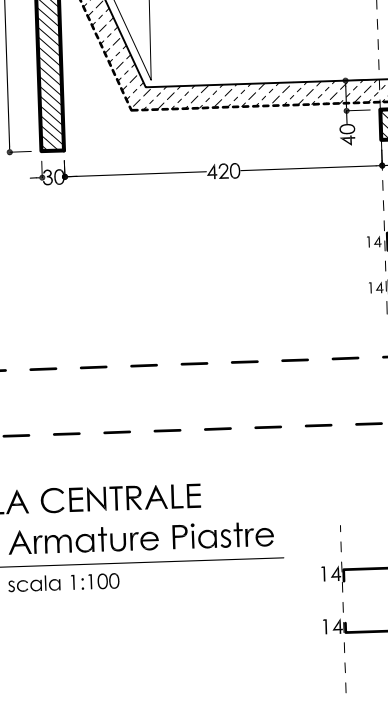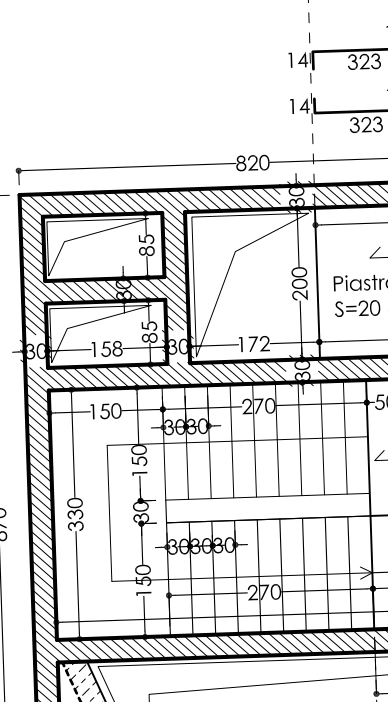







# Trave 40x50 Interpedini

Scala 1:100

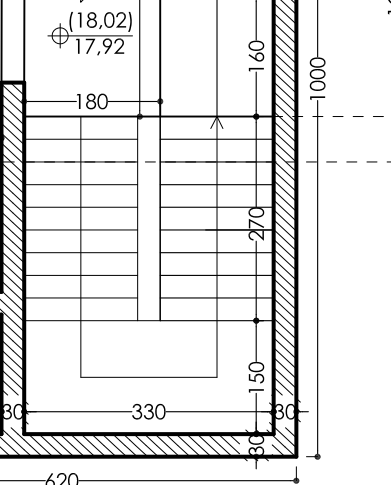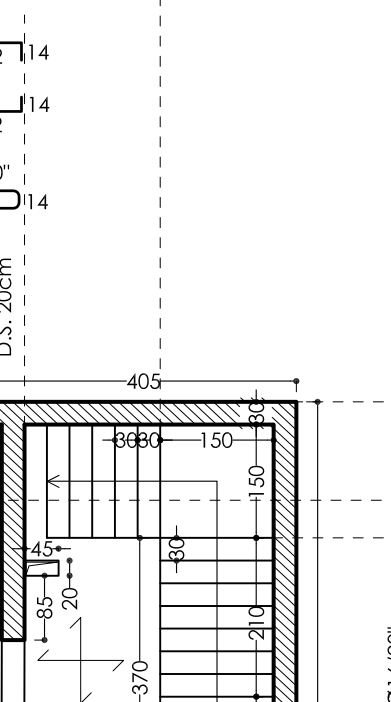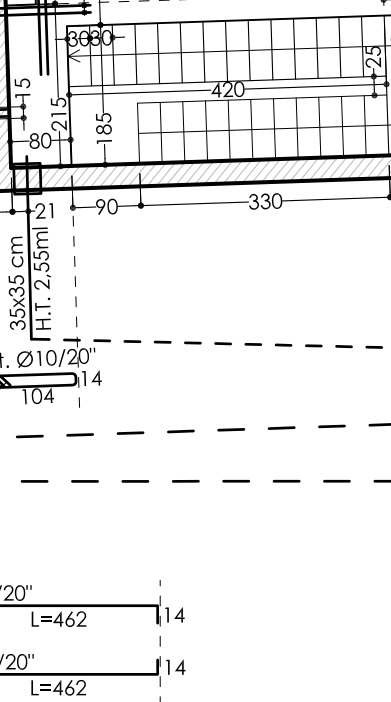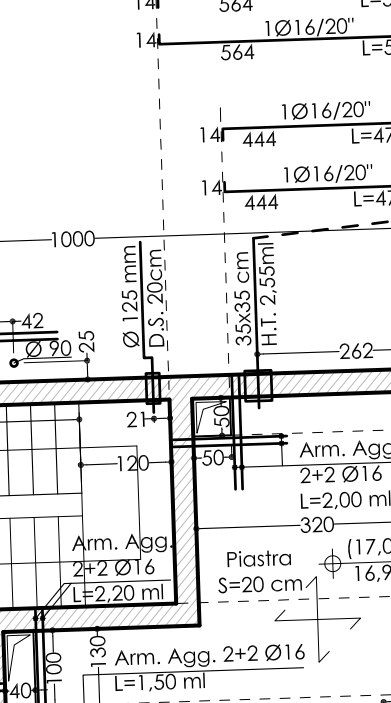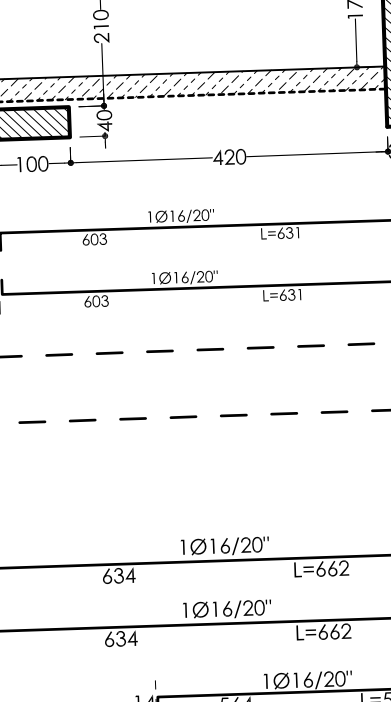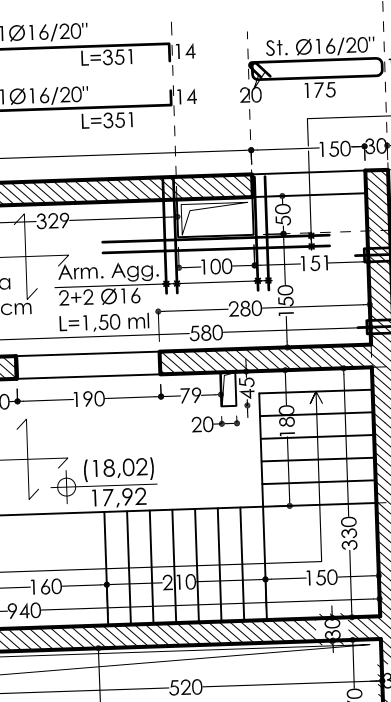







# Trave 40x50 Interpedini

Scala 1:100

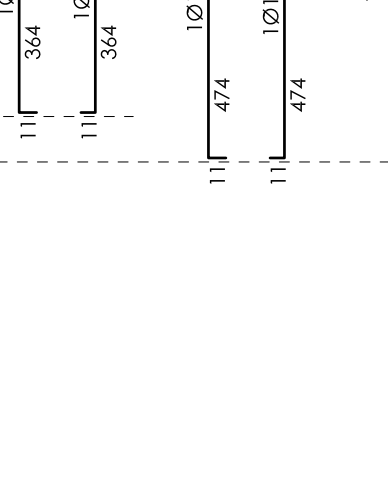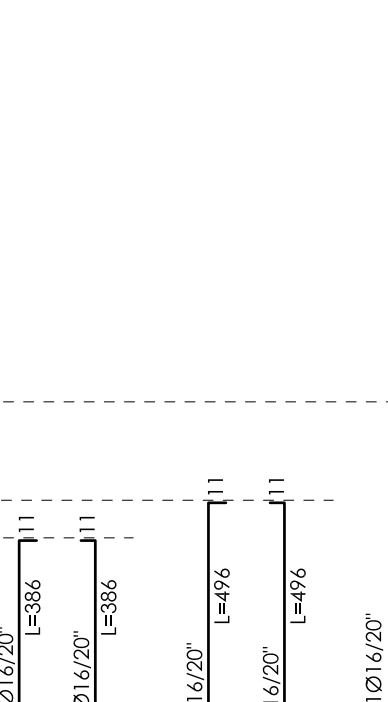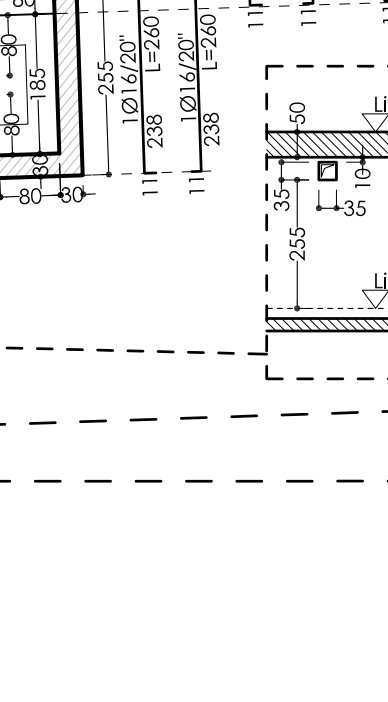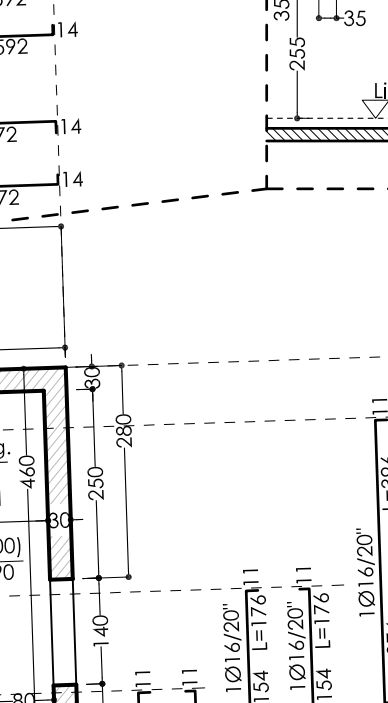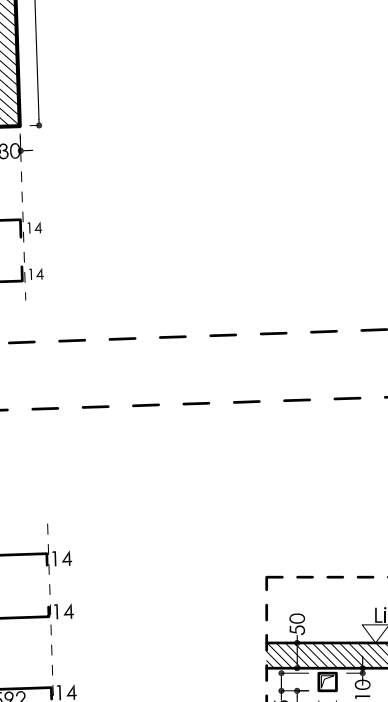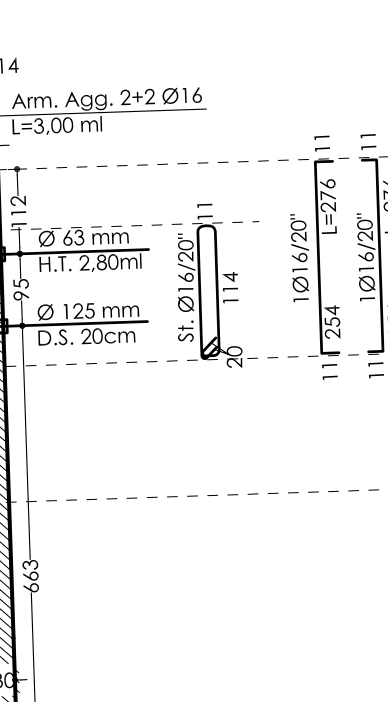







# Trave 40x50 Interpedini

Scala 1:100

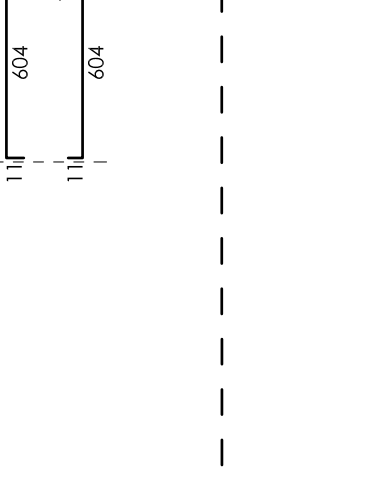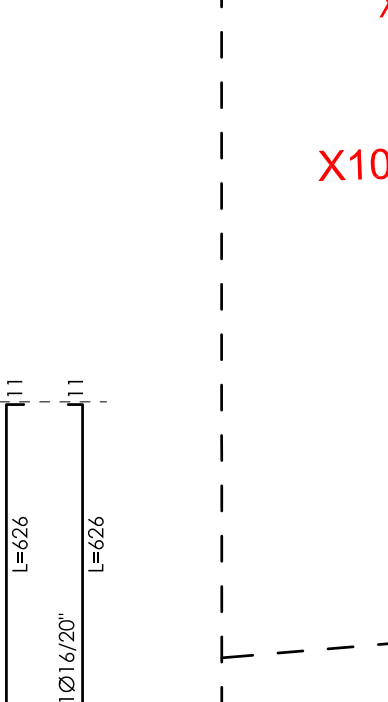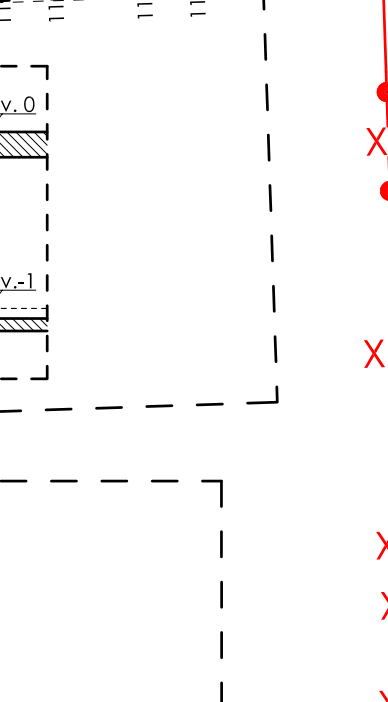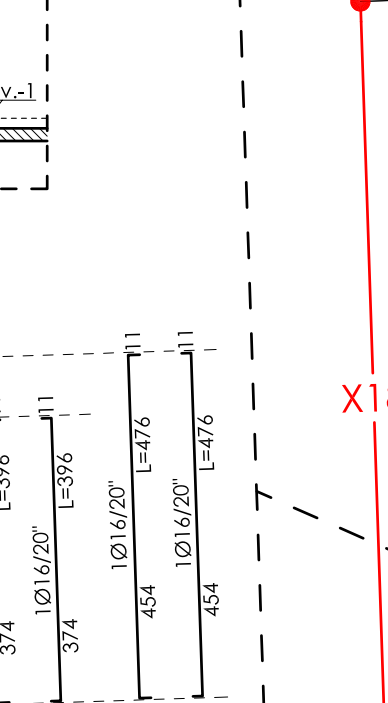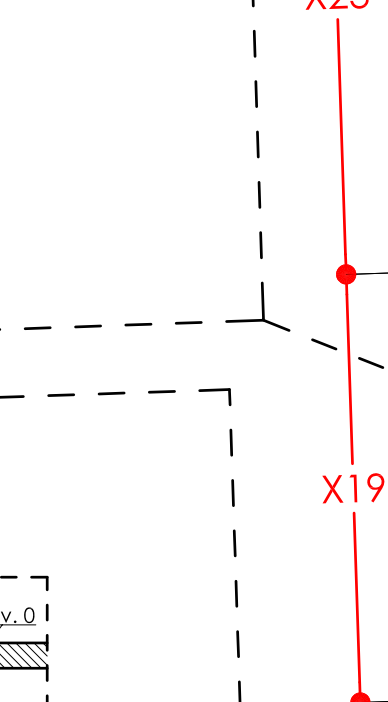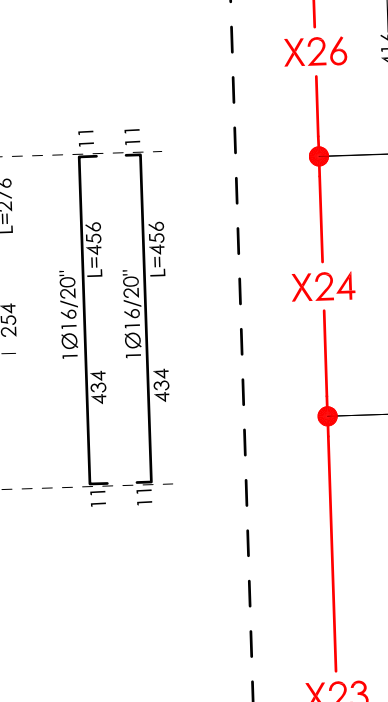







# Trave 40x50 Interpedini

Scala 1:100

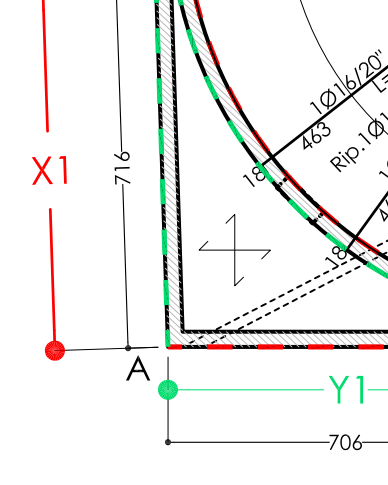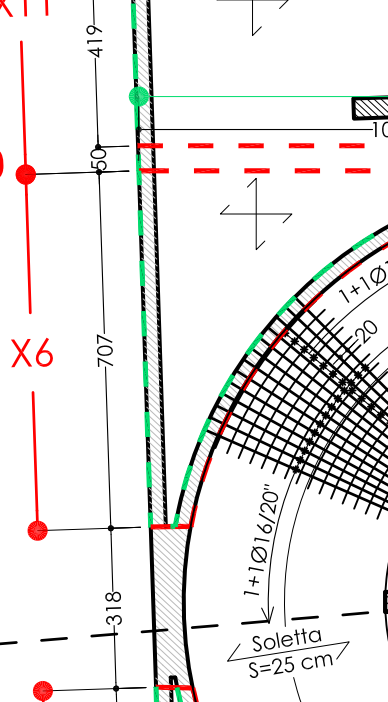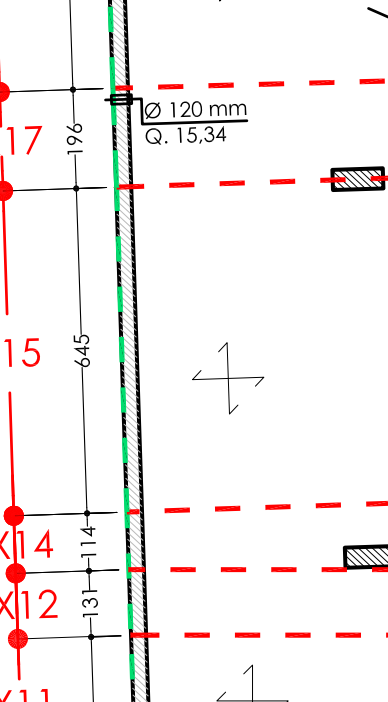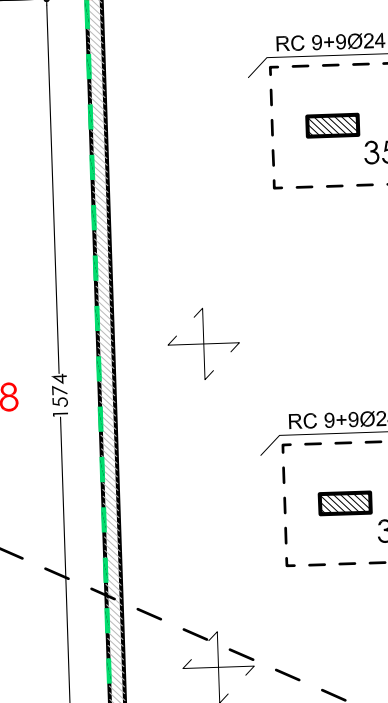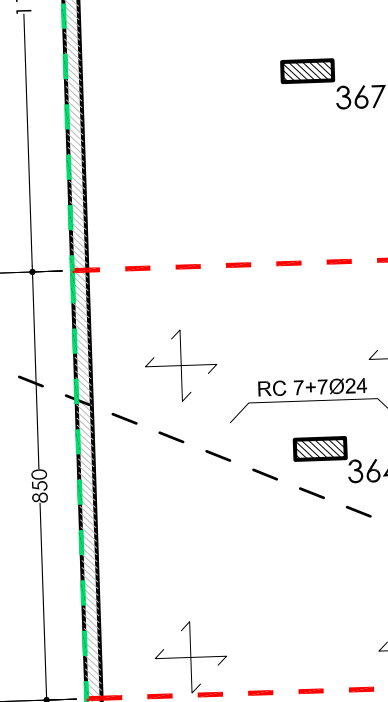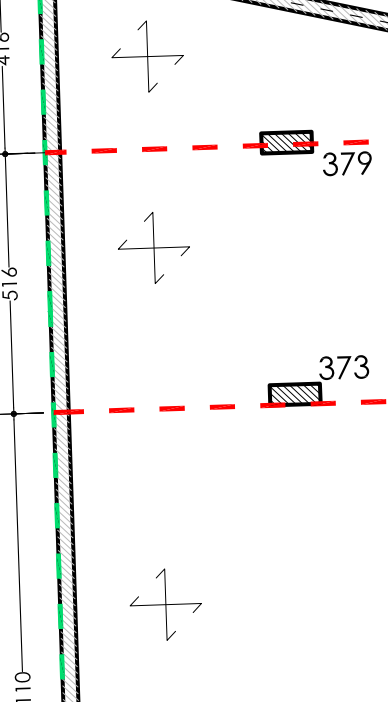







# Trave 40x50 Interpedini

Scala 1:100

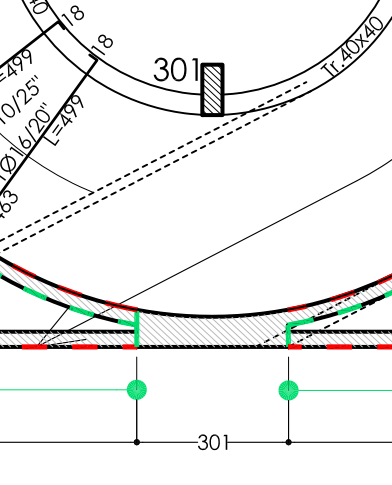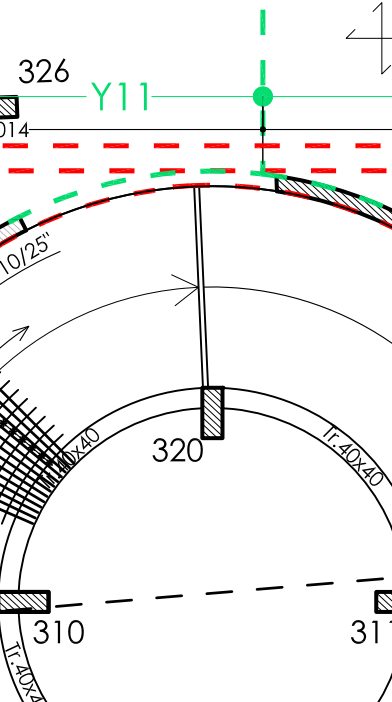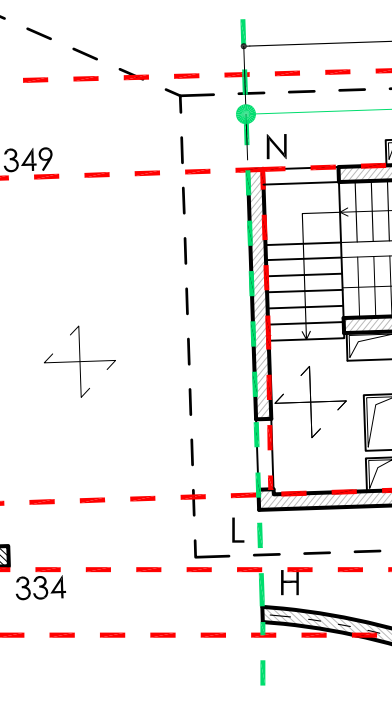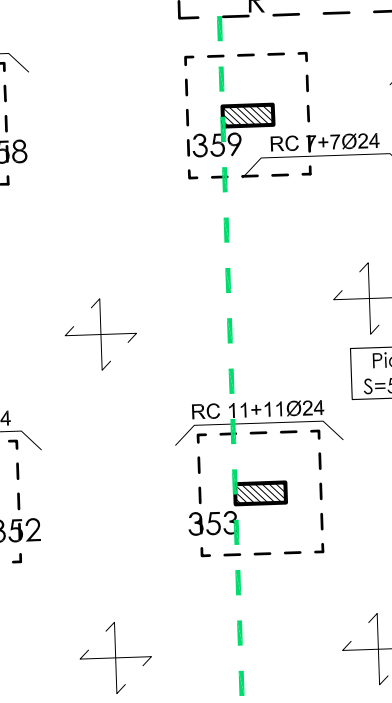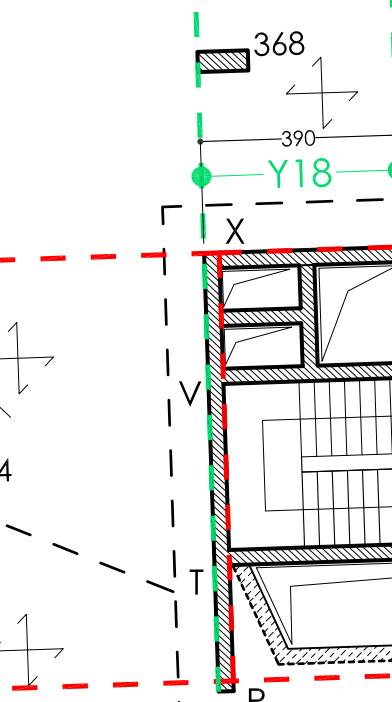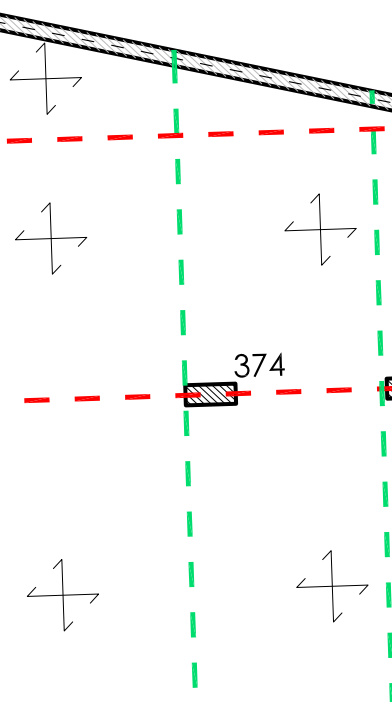







# Trave 40x50 Interpedini

Scala 1:100

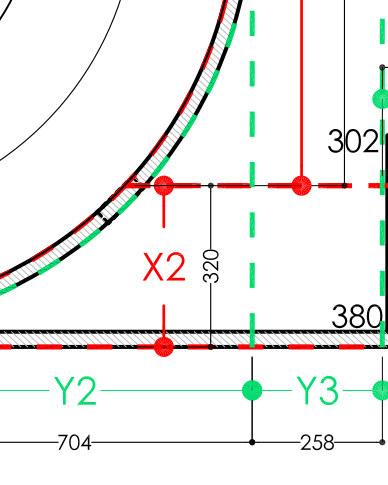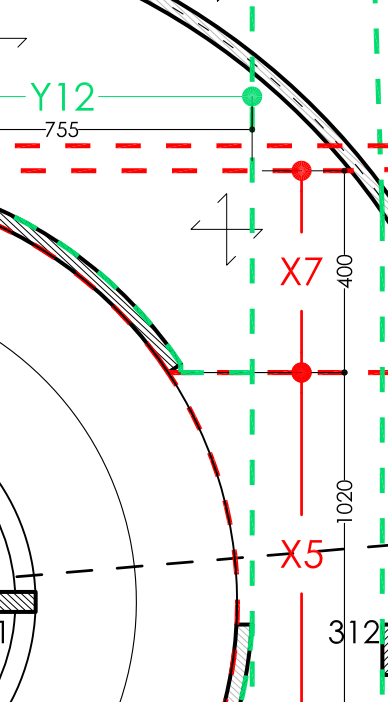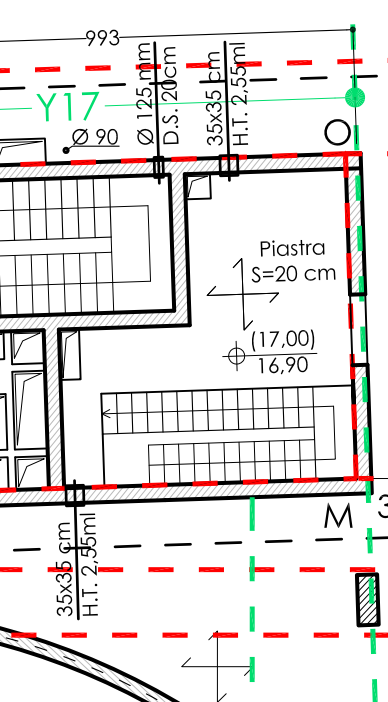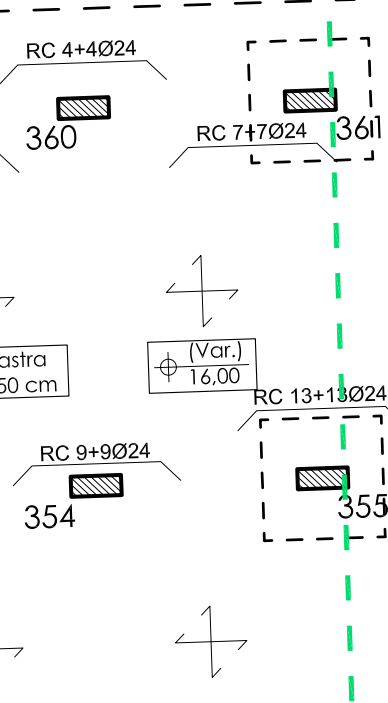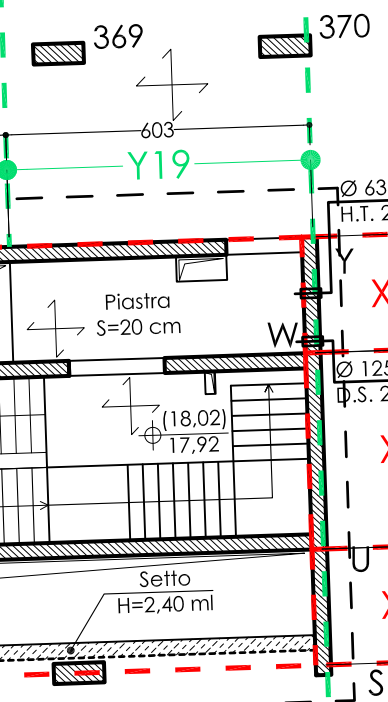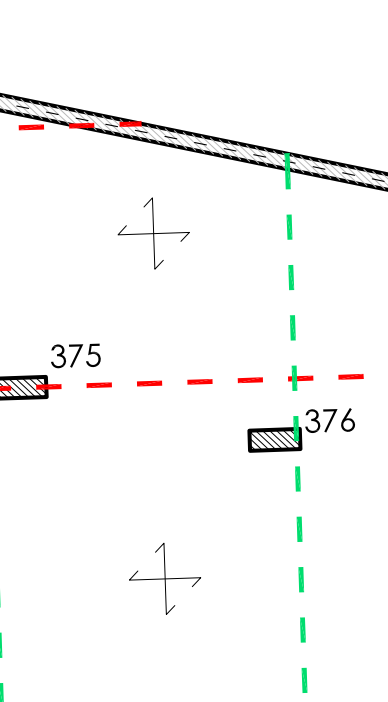







# Trave 40x50 Interpedini

Scala 1:100

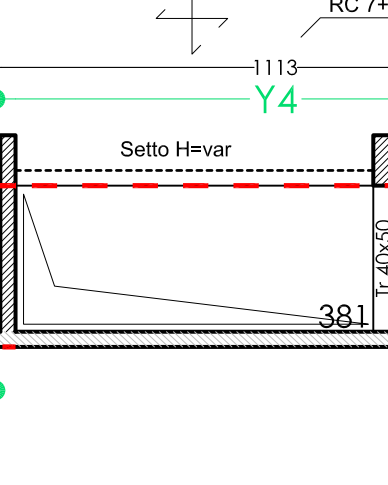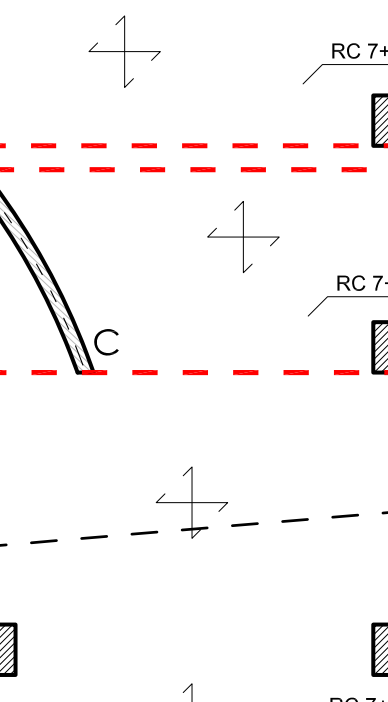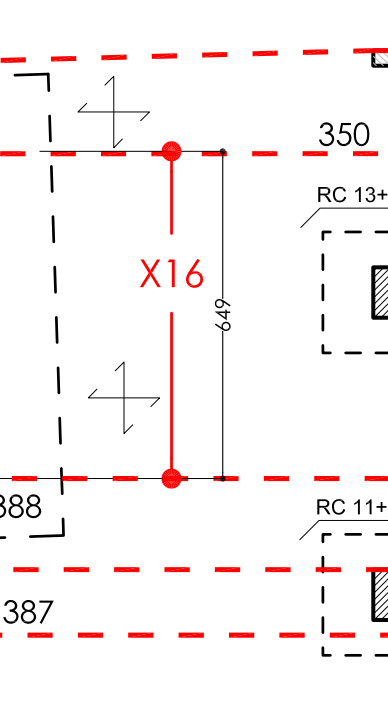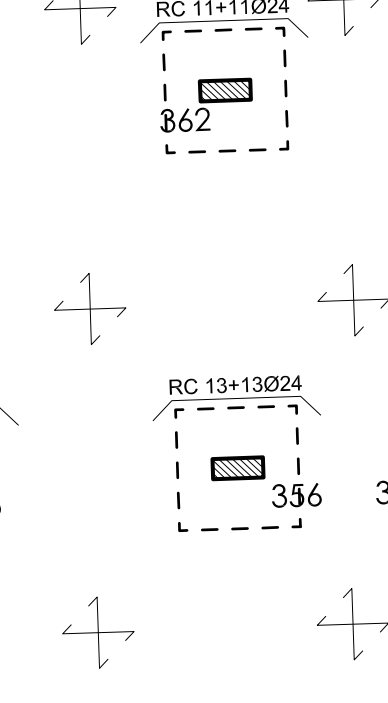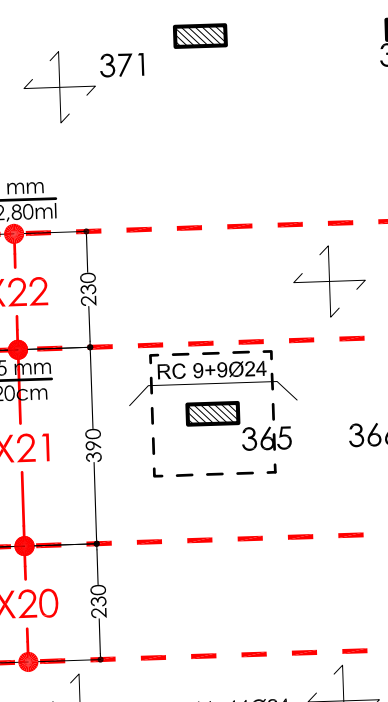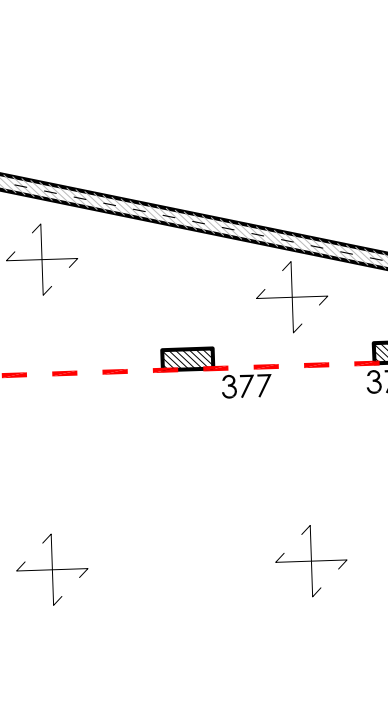







# Trave 40x50 Interpedini

Scala 1:100

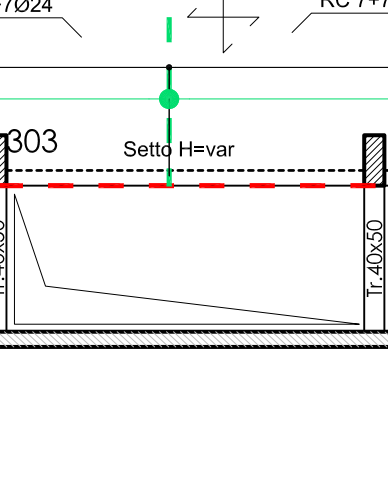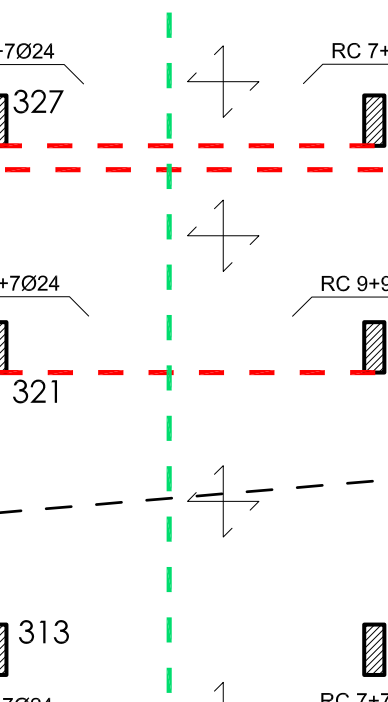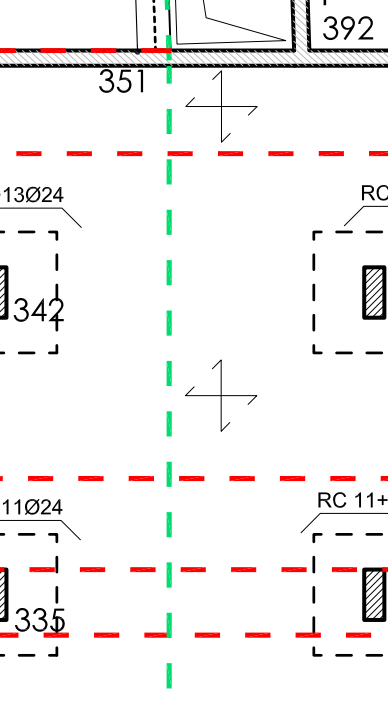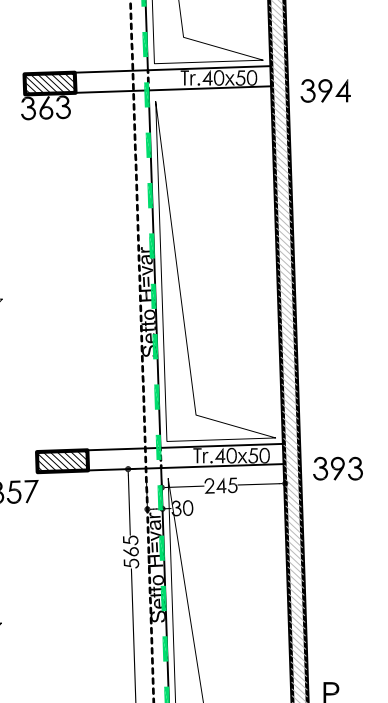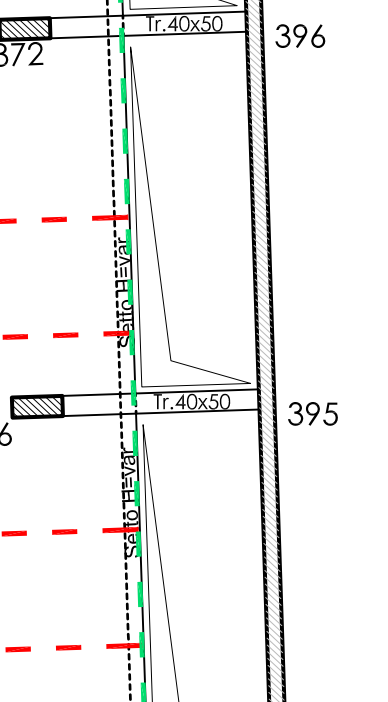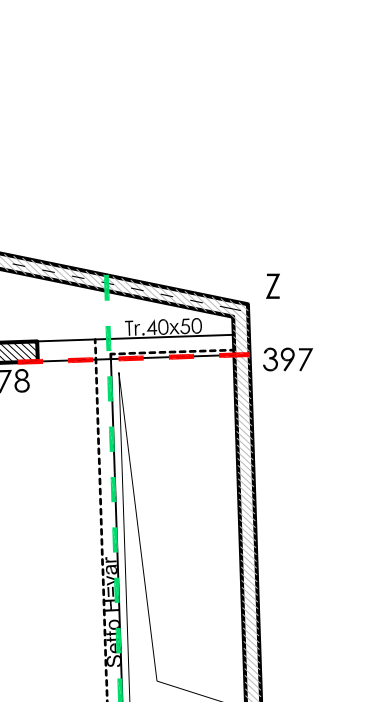






# Trave 40x50 Interpedini

Scala 1:100

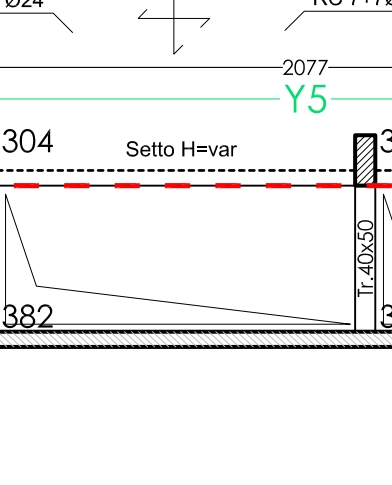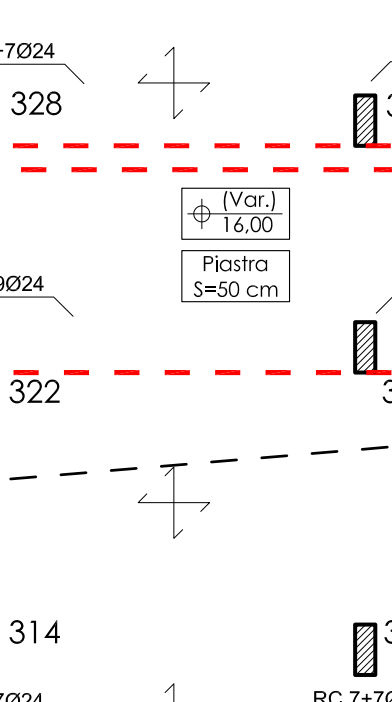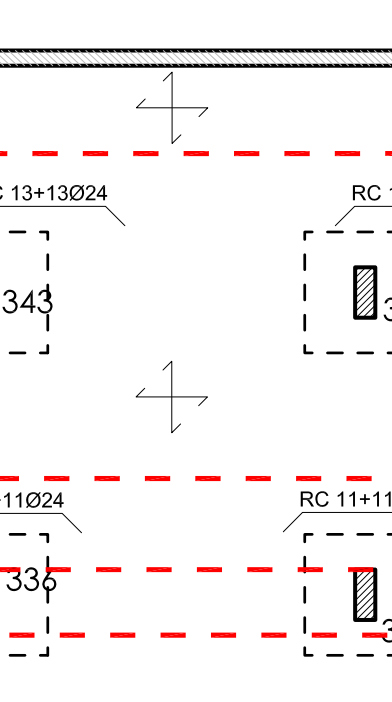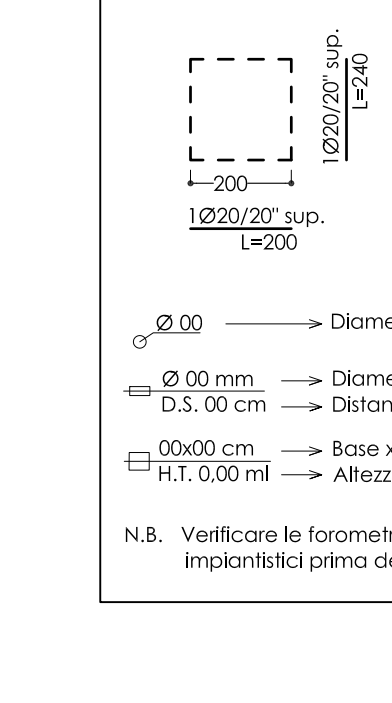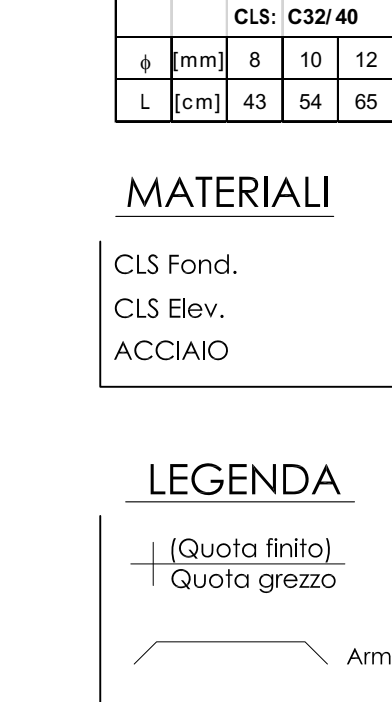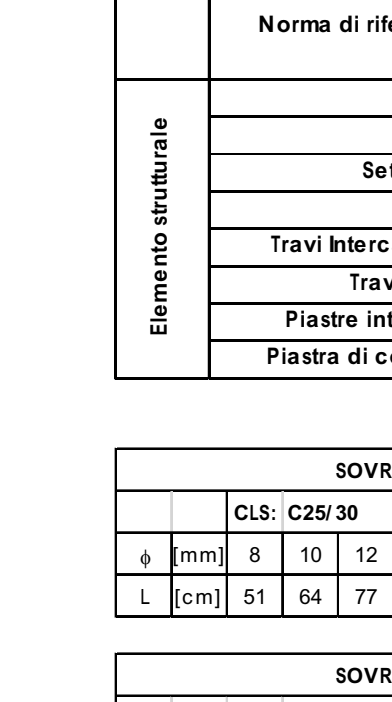






# Trave 40x50 Interpedini

Scala 1:100

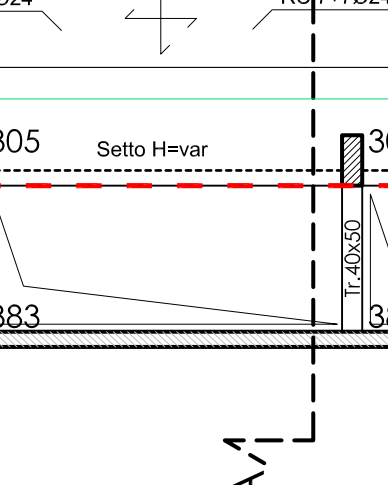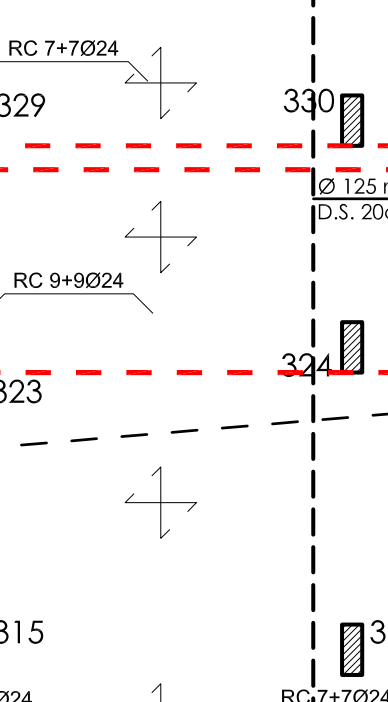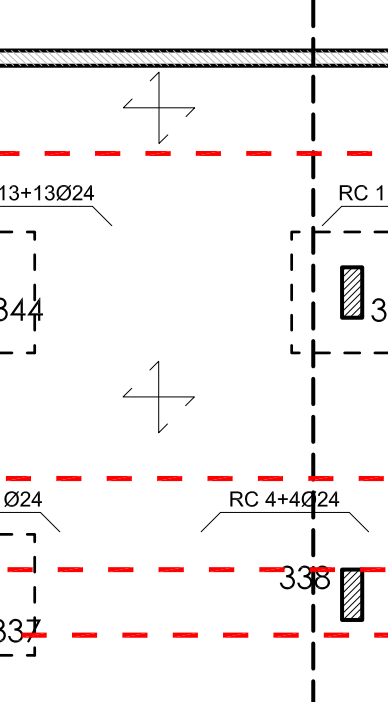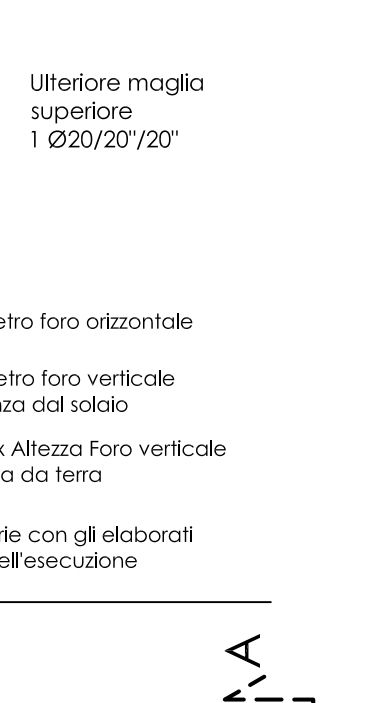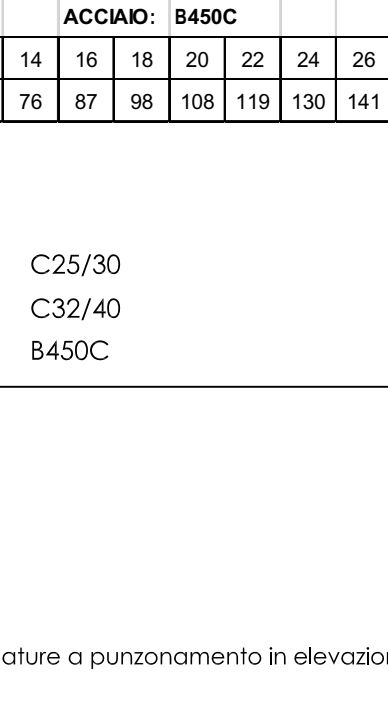





# Trave 40x50 Interpedini

Scala 1:100

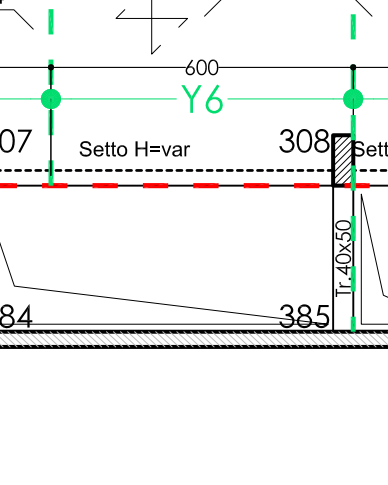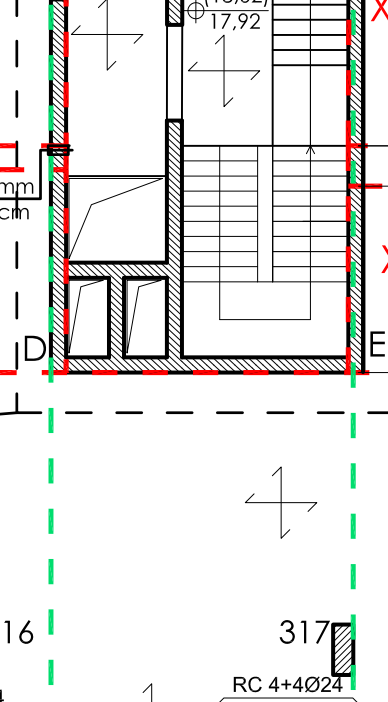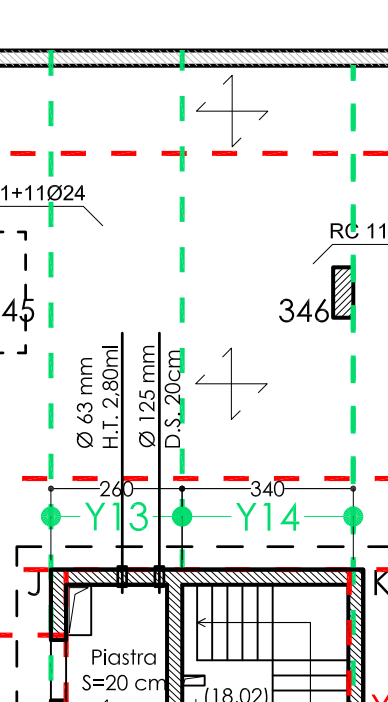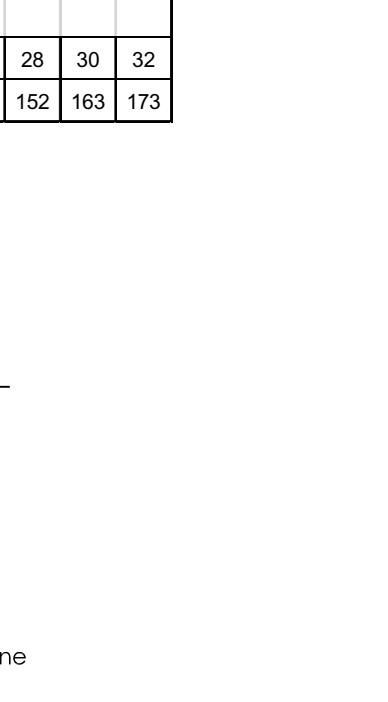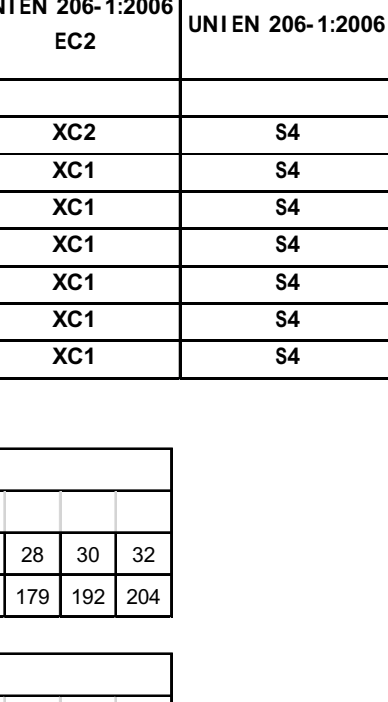






# Trave 40x50 Interpedini

Scala 1:100

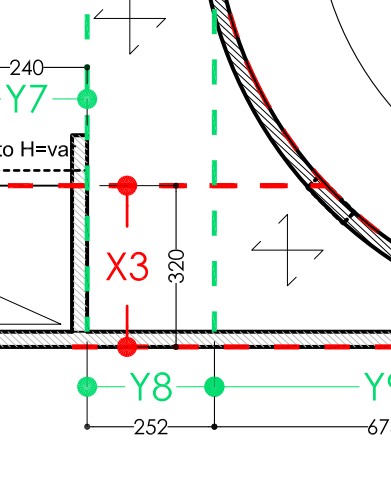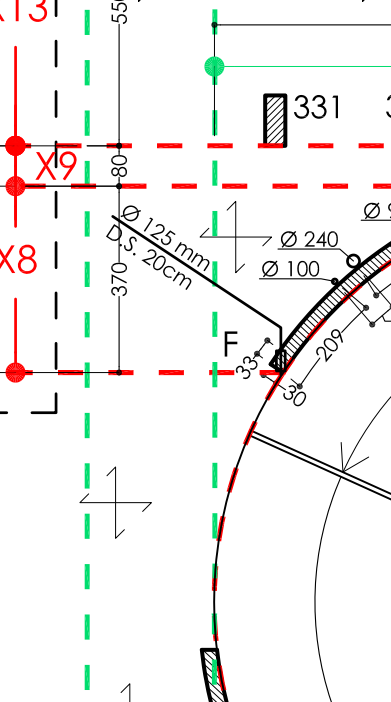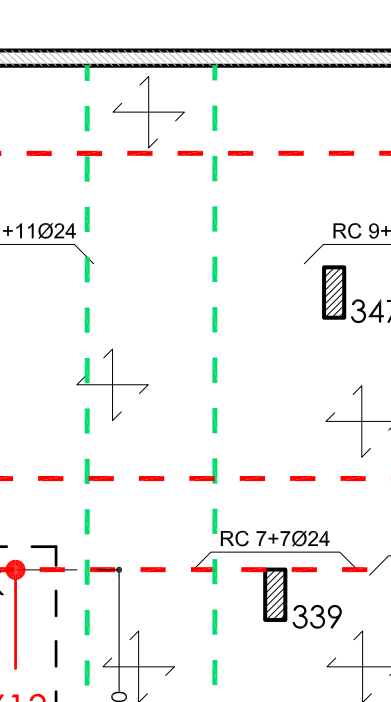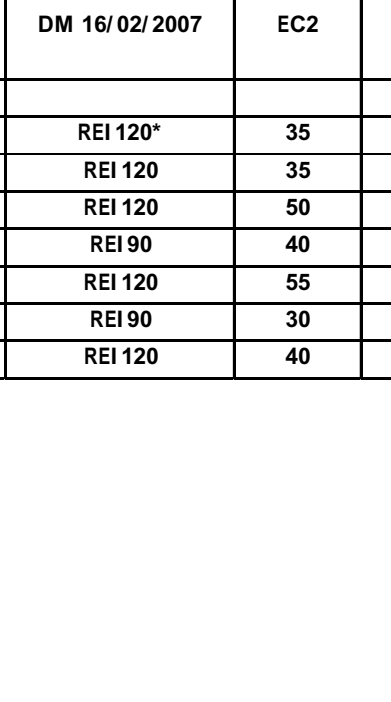






# Trave 40x50 Interpedini

Scala 1:100

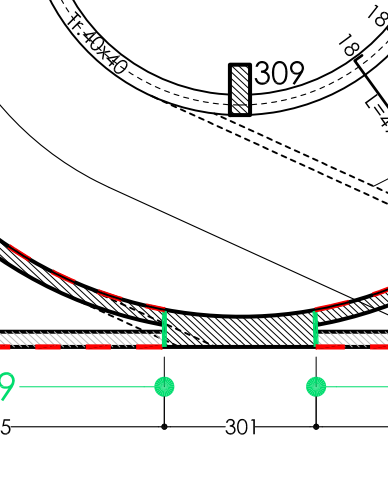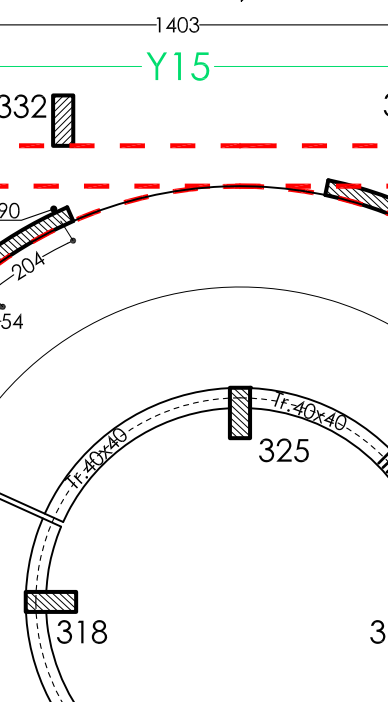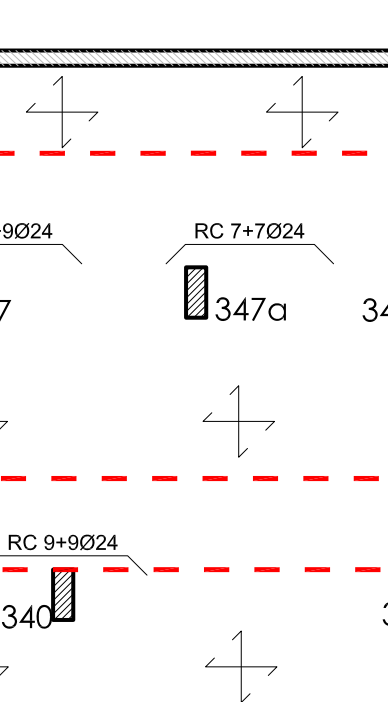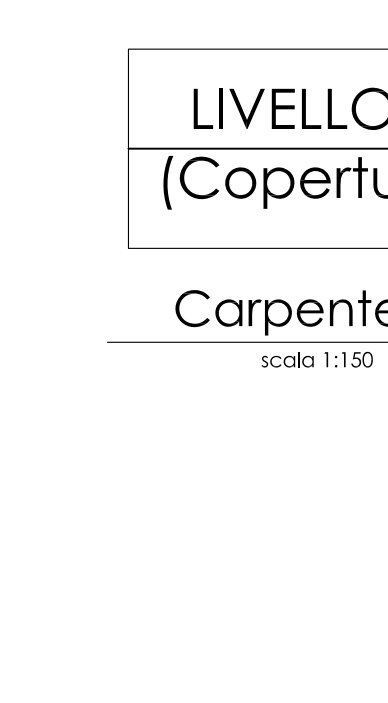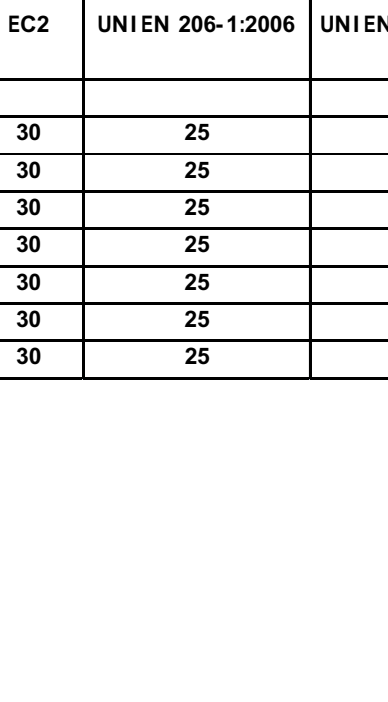

# Trave 40x50 Interpedini

Scala 1:100

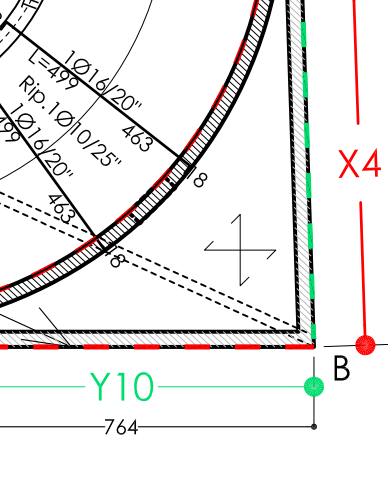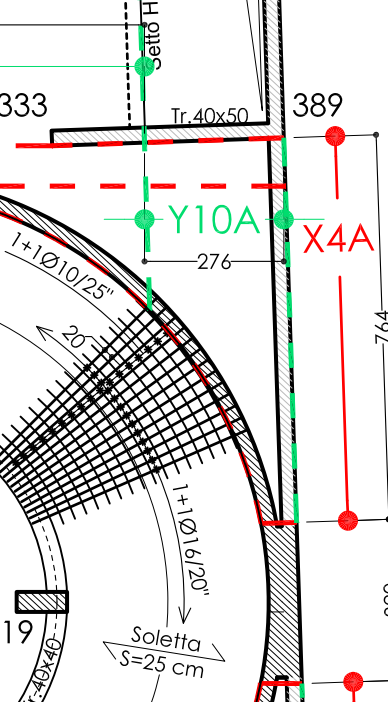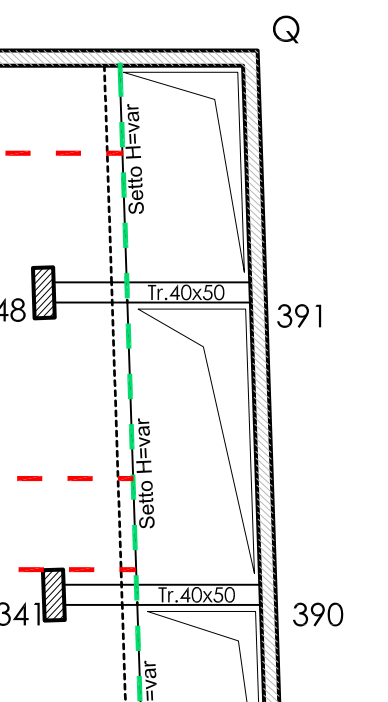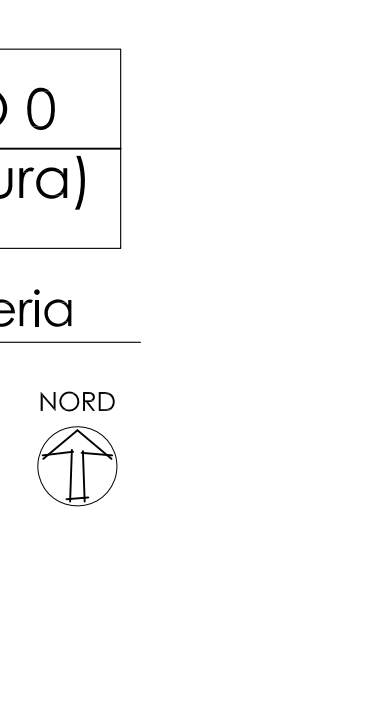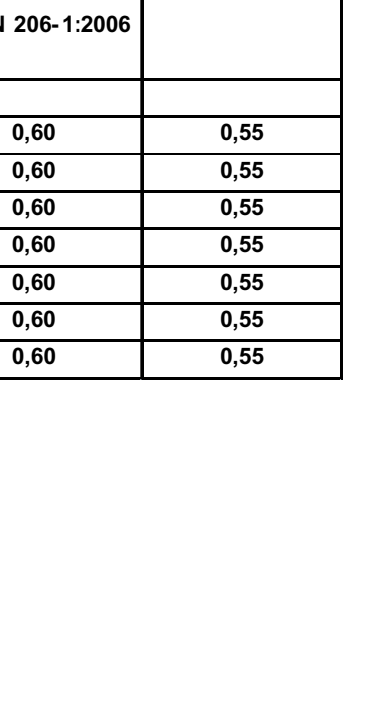

# Trave 40x50 Interpedini

Scala 1:100

