


COMUNE DI LIBRIZZI  
PROVINCIA DI MESSINA

scala 1:200

ED AREE LIMITROFE  
- PROGETTO ESECUTIVO -

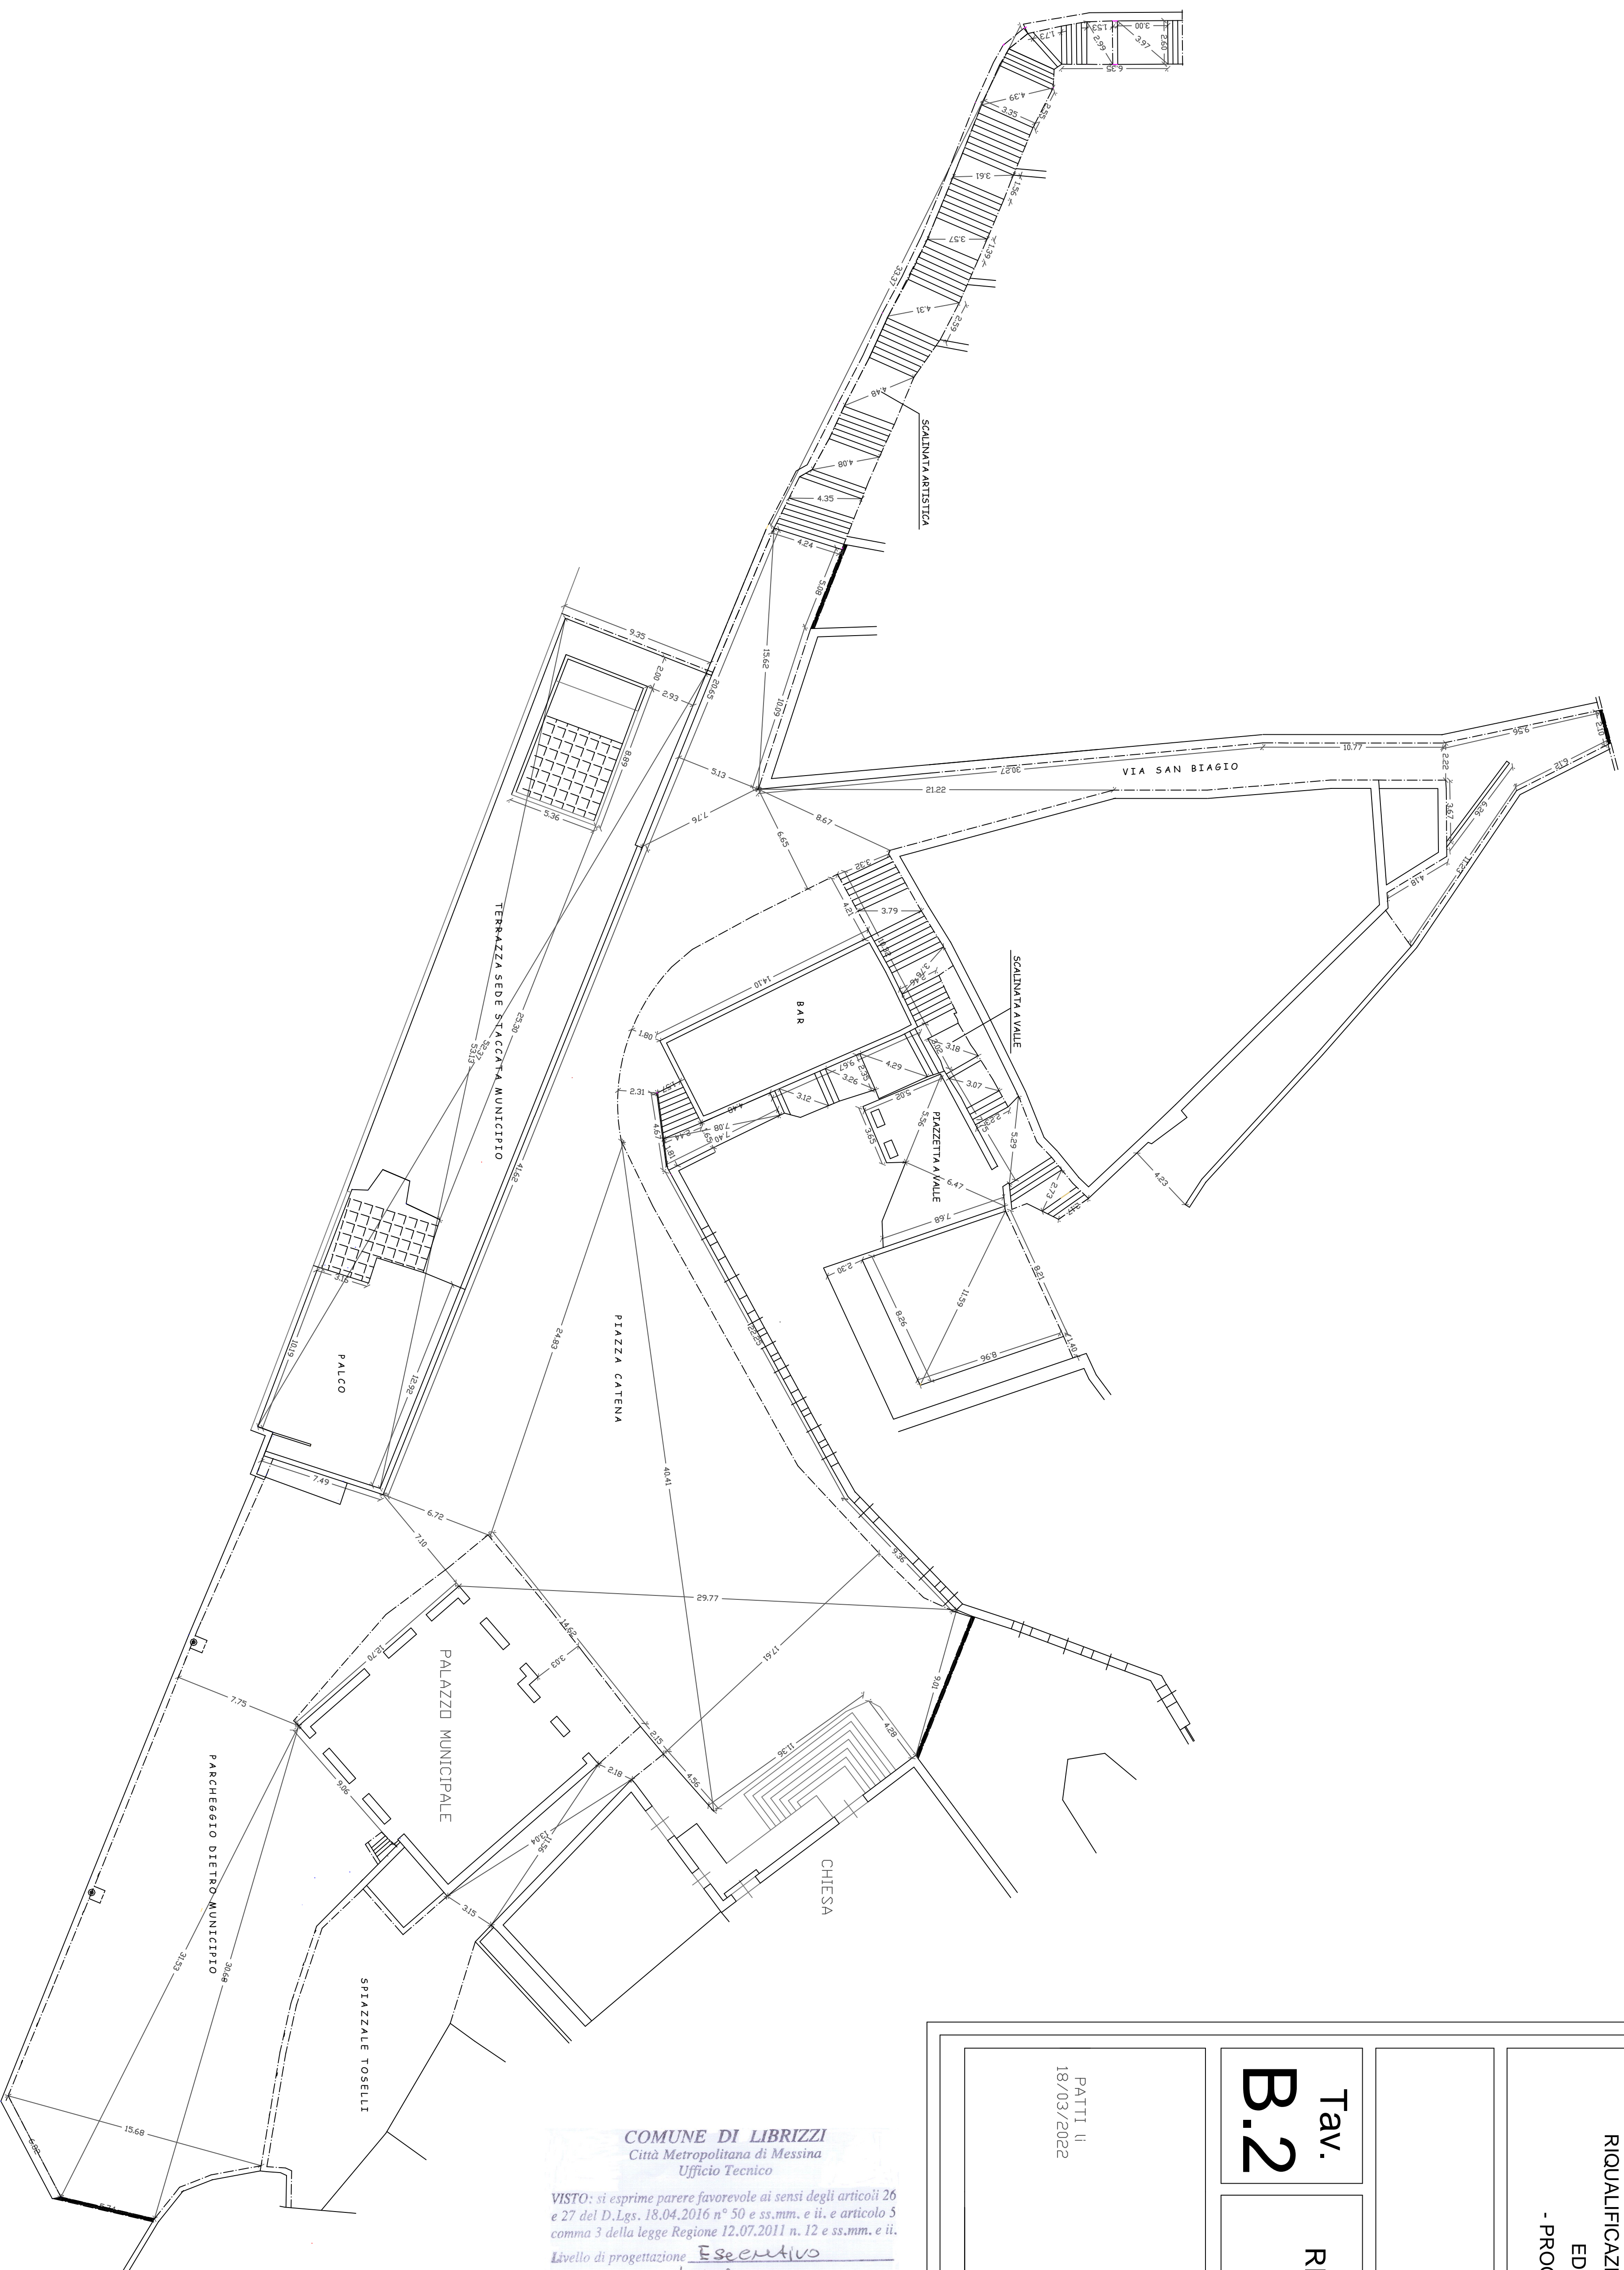

**IL TECNICO**  
**Arch. Giorgio Molica**

## RILIEVO STATO ATTUALE

Scala 1:200

A circular blue ink stamp is partially visible in the bottom right corner. It contains the text "ARCHITET" at the top, "CH." on the left, "O" in the center, "CA" on the right, and "15" at the bottom. Overlaid on the stamp is a handwritten signature in black ink that appears to be "H. H. H."